

C.NO .882/2014/W


REF NO LR ROC NO 228/2014/W  
DT 23-08-2014 OF RDD WARANGAL



DTLP NO .882/2014/16/2015/W


CONDITION

THIS LAYOUT IS LEGALLY VALID ONLY ON ITS RELEASE/APPROVAL BY THE CONCERNED GRAMPANCHAYAT UNDER SECTION 121 OF A.P.P.R.A.C.T 1994 AND UNDER RULE 11(3) OF GO67 PR & RD DT:26-02-2002 ON FULLFILMENT OF ALL LAYOUT CONDITIONS ANY TRANSACTIONS PERIOR TO THE ABOVE IS ILLEGAL

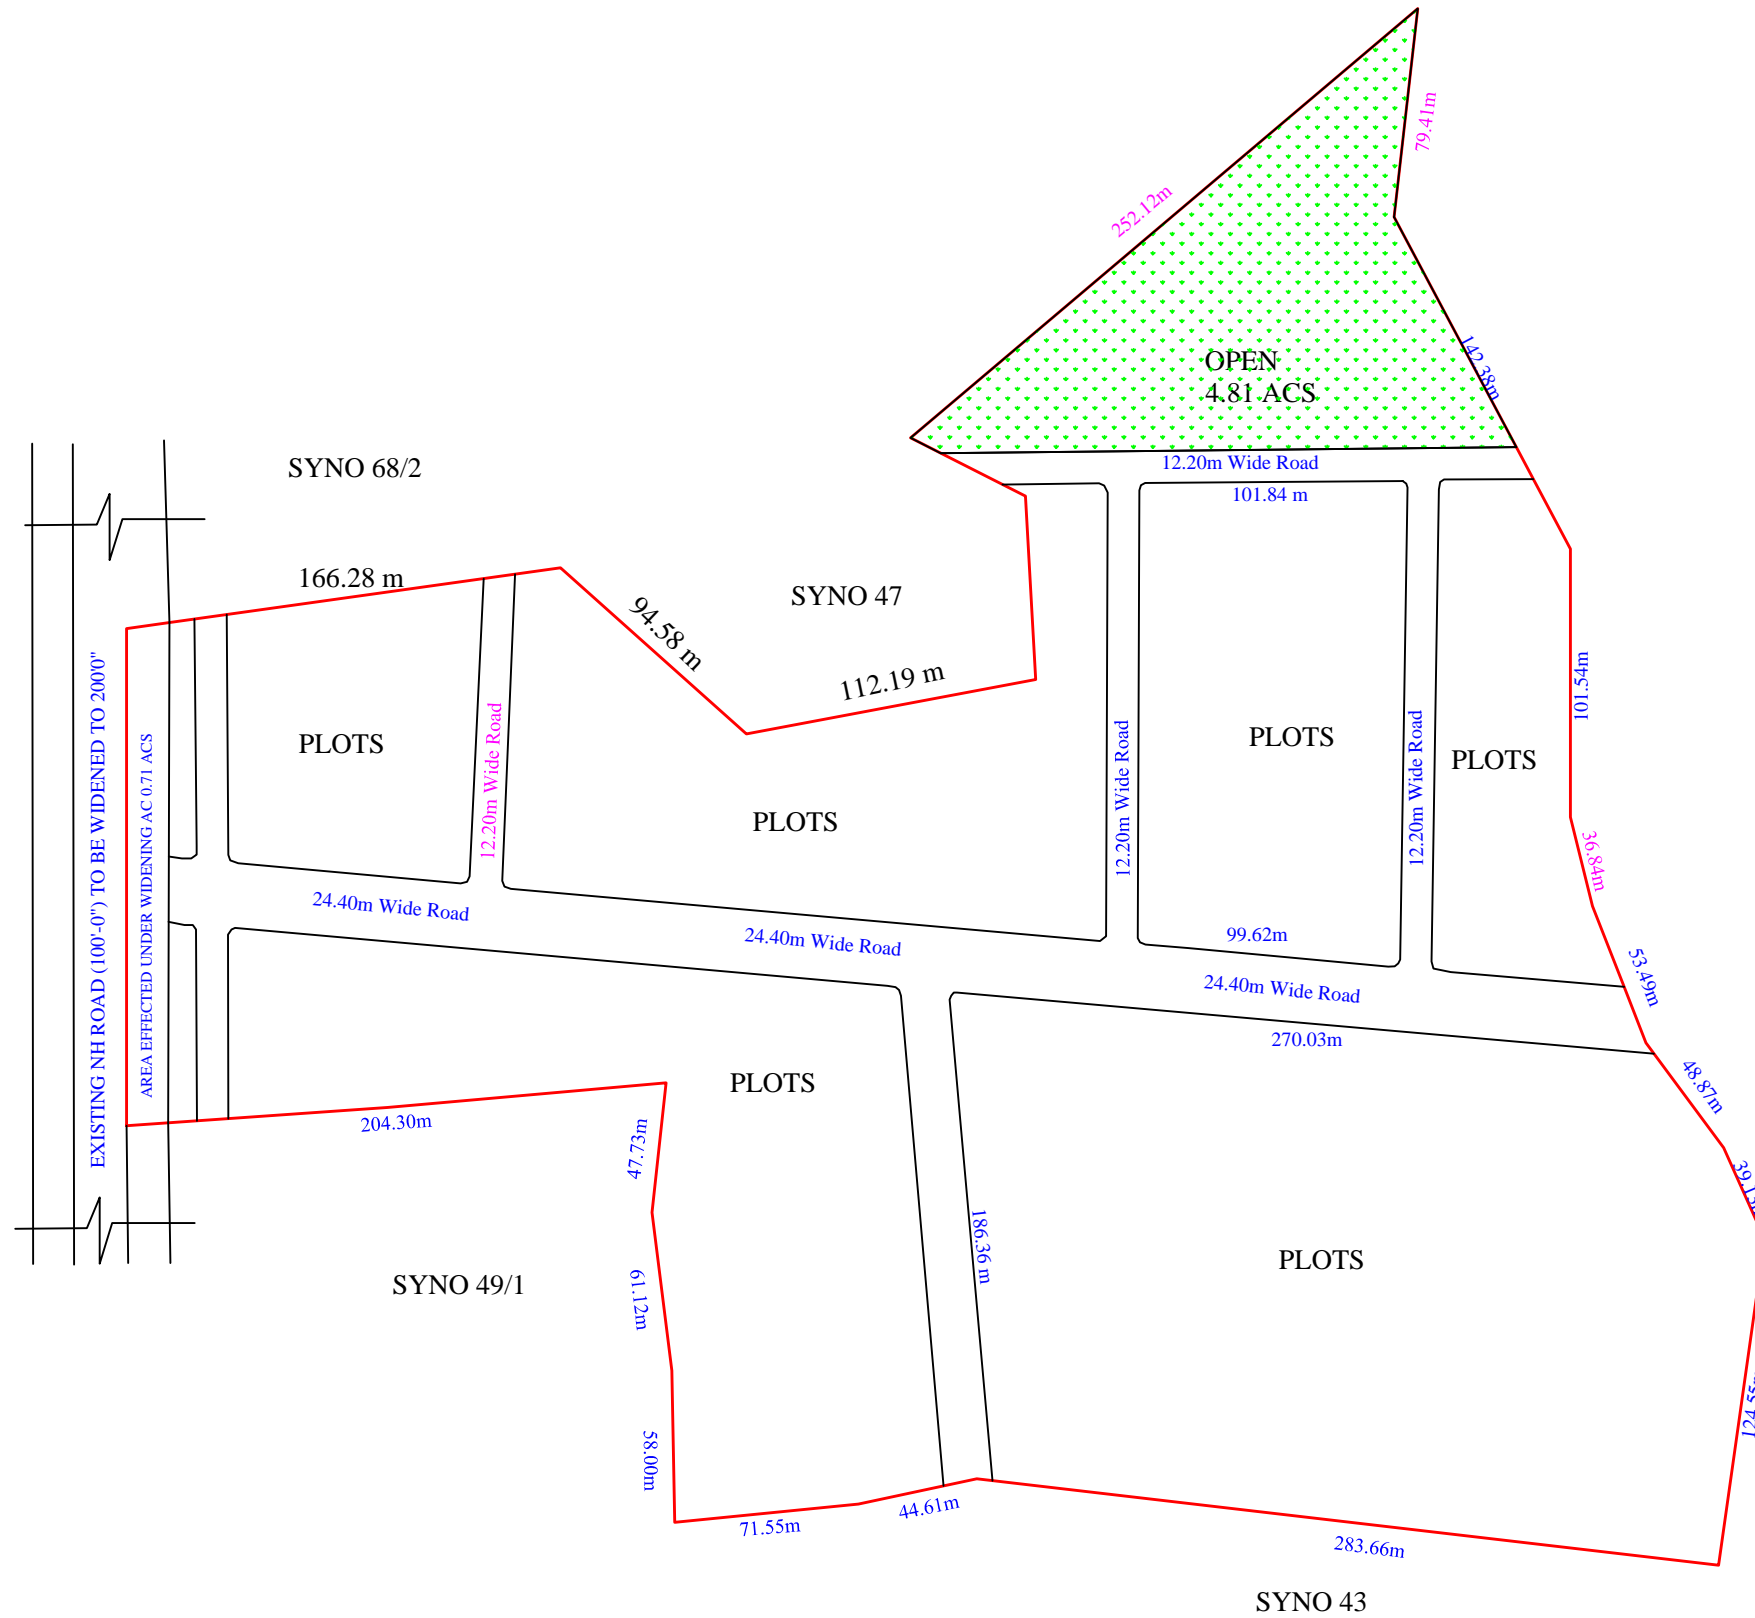

EXTRACT OF ANNARGUEDEM VILLAGE MAP  
SITE UNDER REFERENCE

SCALE : NOT TO SCALE

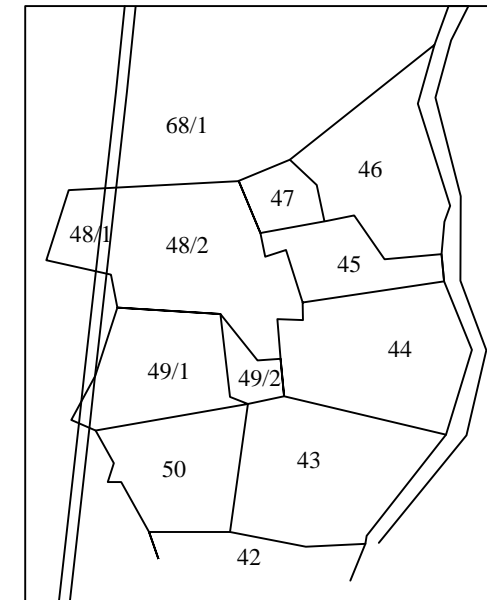

REFERENCE

LAYOUT BOUNDARY  
EXISTING ROADS  
PROPOSED ROADS

AREAS

TOTAL LAYOUT AREA : AC 48.07 CENTS  
ROAD EFFECTED UNDER WIDENING AC 0.71 CENTS  
NET AREA AC 47.36 CENTS

OPEN SPACE(10%) AC 4.73 CENTS  
RESERVED FOR PUBLIC PURPOSE

ROADS AREA (14.37 %) AC 6.81 CENTS

**ANNARUGUEDEM G.P.(T.S.I.I.C LIMITED)**

**REVISED DRAFT TECHNICAL LAYOUT FOR INDUSTRIAL  
PARK (TEXTILE PARK) IN SY.NO 44,45,46,48/2 AND 49/2  
AT ANNARUGUEDEM (V) TALLDA MANDAL,  
KHAMMAM DISTRICT.  
(SCALE:1:2000)**


**Sd/-  
ASST.DIRECTOR**

**Sd/-  
SURVEYOR**





**Sd/-  
DEPUTY DIRECTOR**

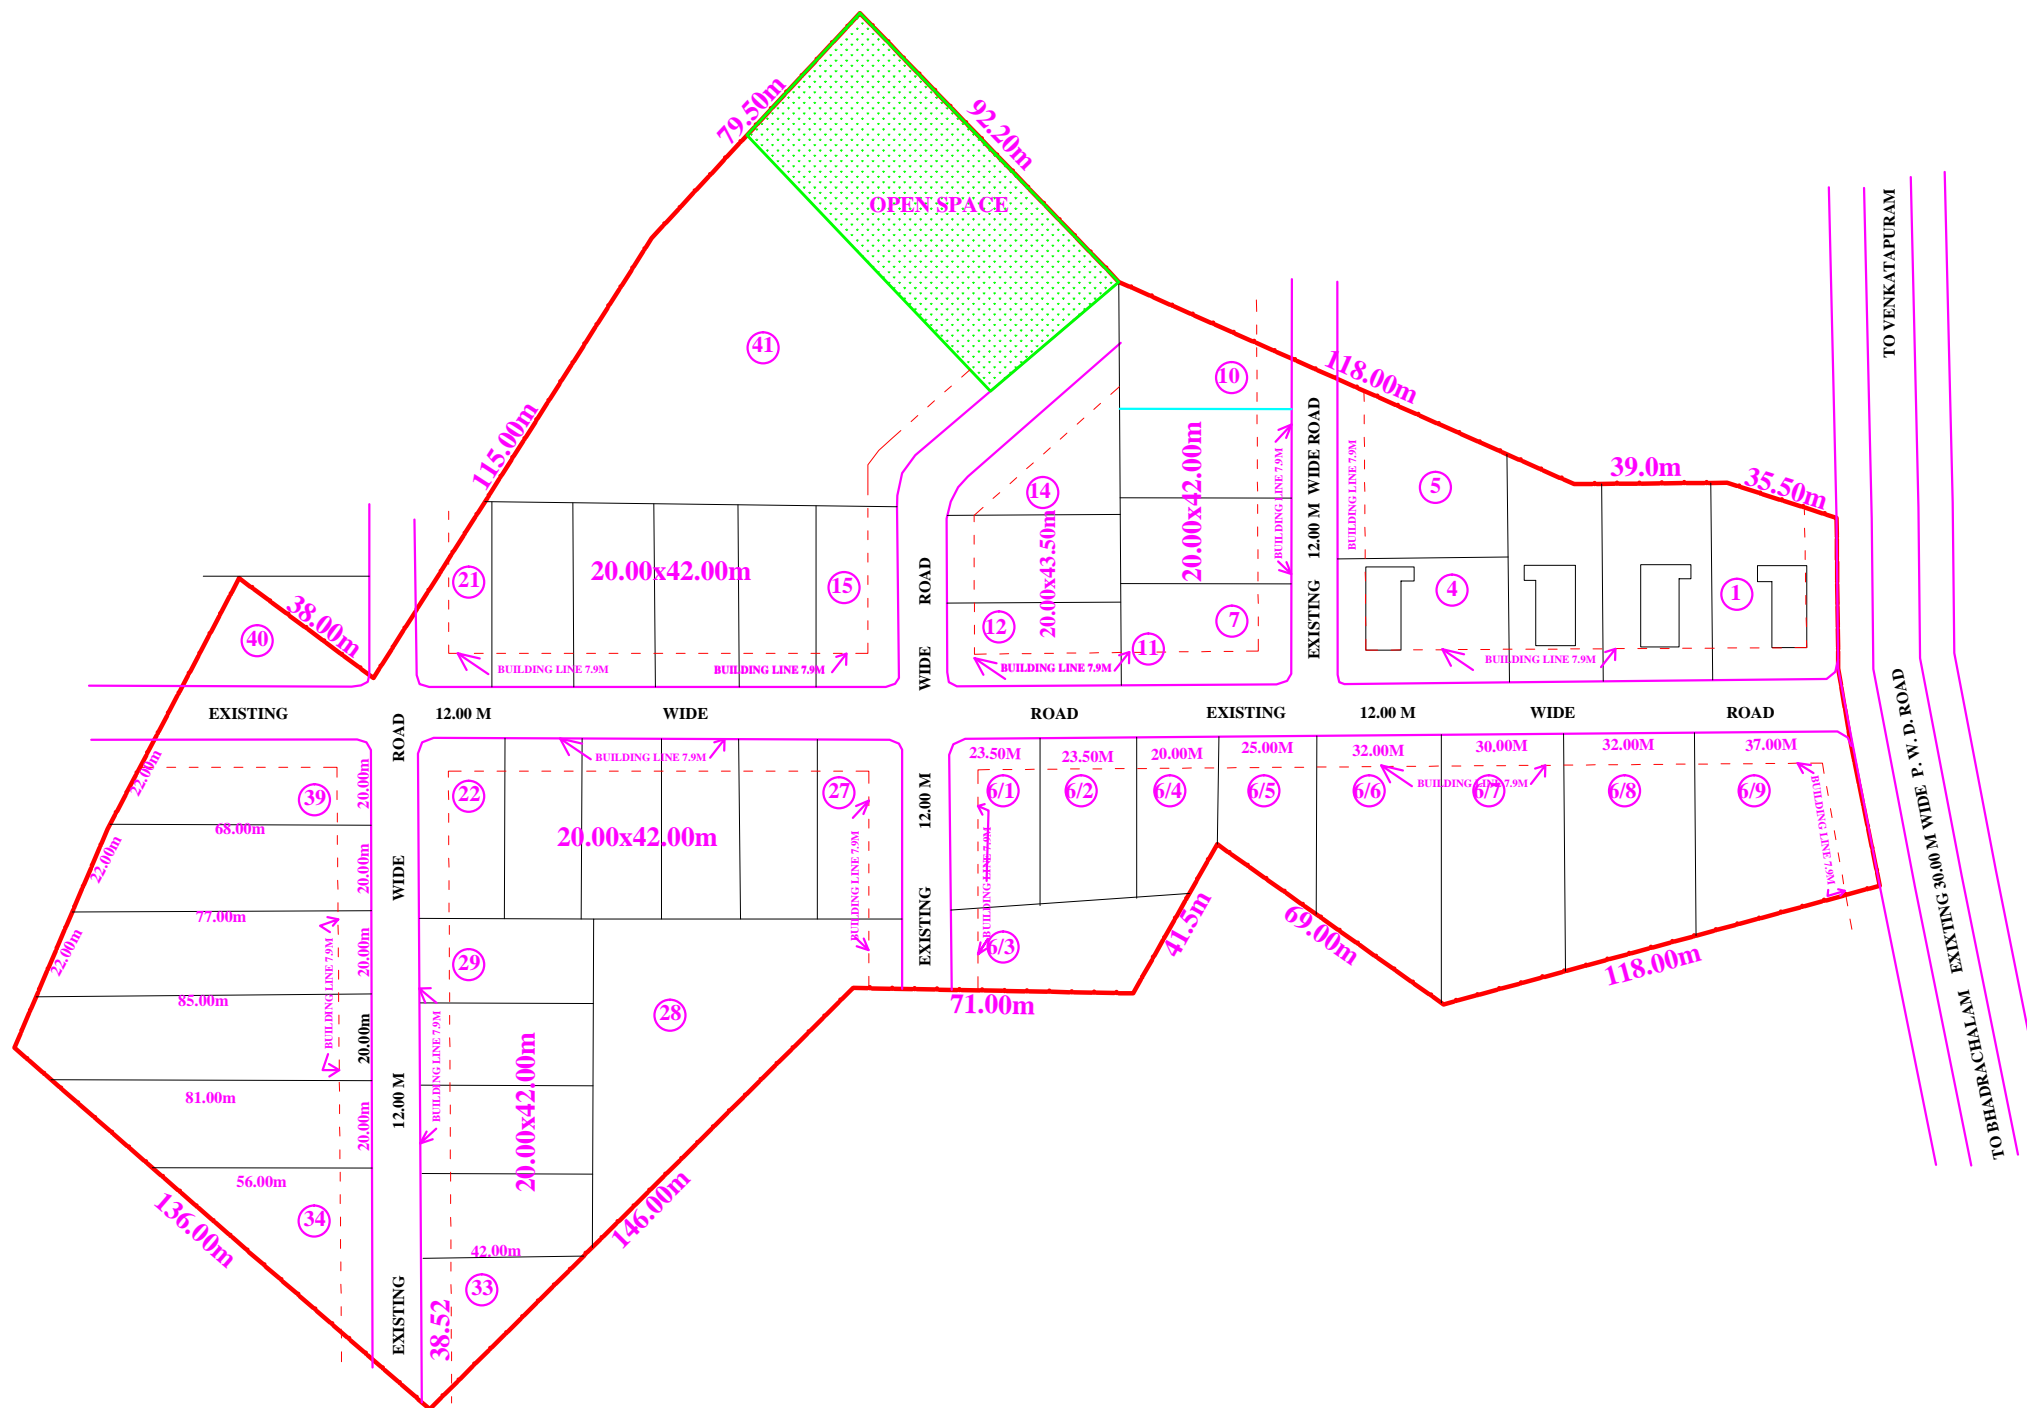**Sd/-  
T.P.A(W)**

**Sd/-  
DIRECTOR OF TOWN AND COUNTRY PLANING  
GOVT.TELANGANA.HYDERABAD**



**L.P.NO:588/84**  
**THIS REVISES L.PNO 102/75**  
**REF.NO.EW-8/23(43)78/656**  
**FILE NO :1067/BL/DG**


REFERENCE	LAND USE ANALYSIS
LAYOUT BOUNDARY 	LAYOUT AREA ACS:17.23
PROPOSED ROADS 	% OF ROADS ACS.2.26 13.14%
EXISTING ROADS 	% OF OPEN SPACE ACS.0.88 5.10%
OPEN SPACE 	NO.OF PLOTS 41

**A.P.I.C LTD**  
**REVISED LAYOUT FOR INDUSTRIAL**  
**DEVELOPMENT AREA AT**  
**BHADRACHALAM KHAMMAM DIST**

Sd/-  
 DIRECTOR OF COUNTRY & TOWN PLANNING, HYD

Sd/-  
 DY.CHIEF ENGINEER (A.P.I.C.LTD HYDERABAD)

TRUE COPY

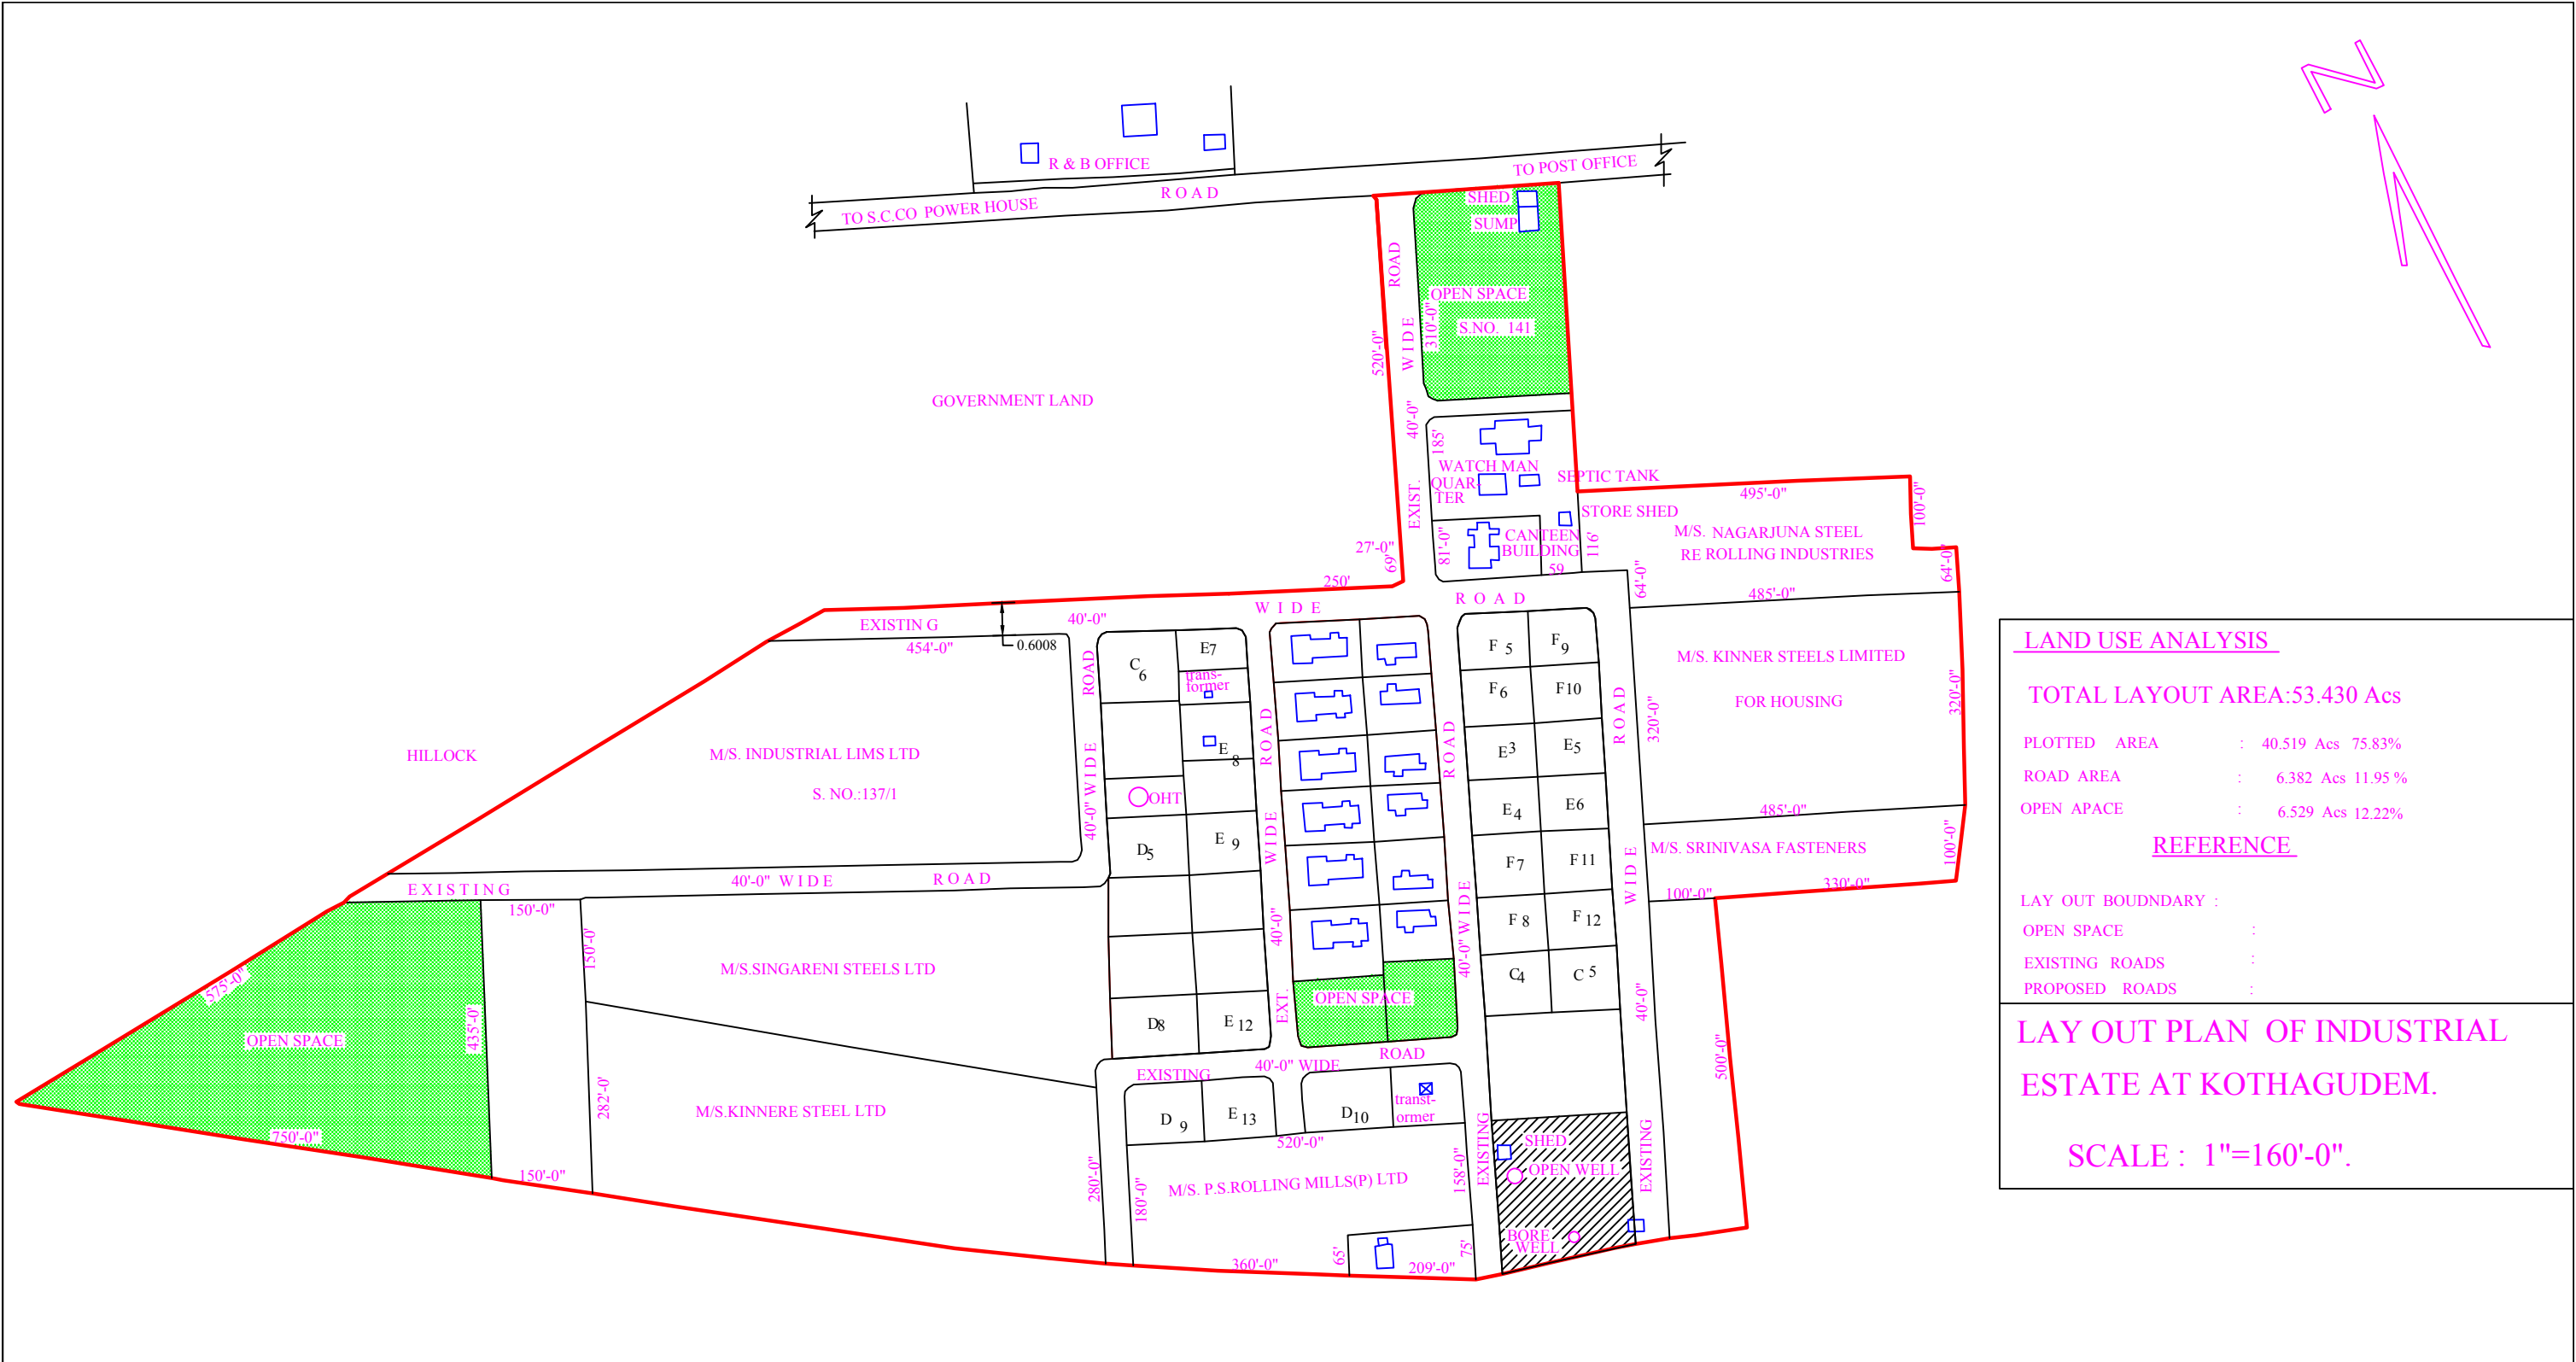

**LAND USE ANALYSIS**

**TOTAL LAYOUT AREA: 53.430 Acs**

PLOTTED AREA : 40.519 Acs 75.83%

ROAD AREA : 6.382 Acs 11.95%

OPEN APACE : 6.529 Acs 12.22%

**REFERENCE**

LAY OUT BOUDNDARY : \_\_\_\_\_



OPEN SPACE : \_\_\_\_\_

EXISTING ROADS : \_\_\_\_\_

PROPOSED ROADS : \_\_\_\_\_

**LAY OUT PLAN OF INDUSTRIAL ESTATE AT KOTHAGUDEM.**

**SCALE : 1"=160'-0"**

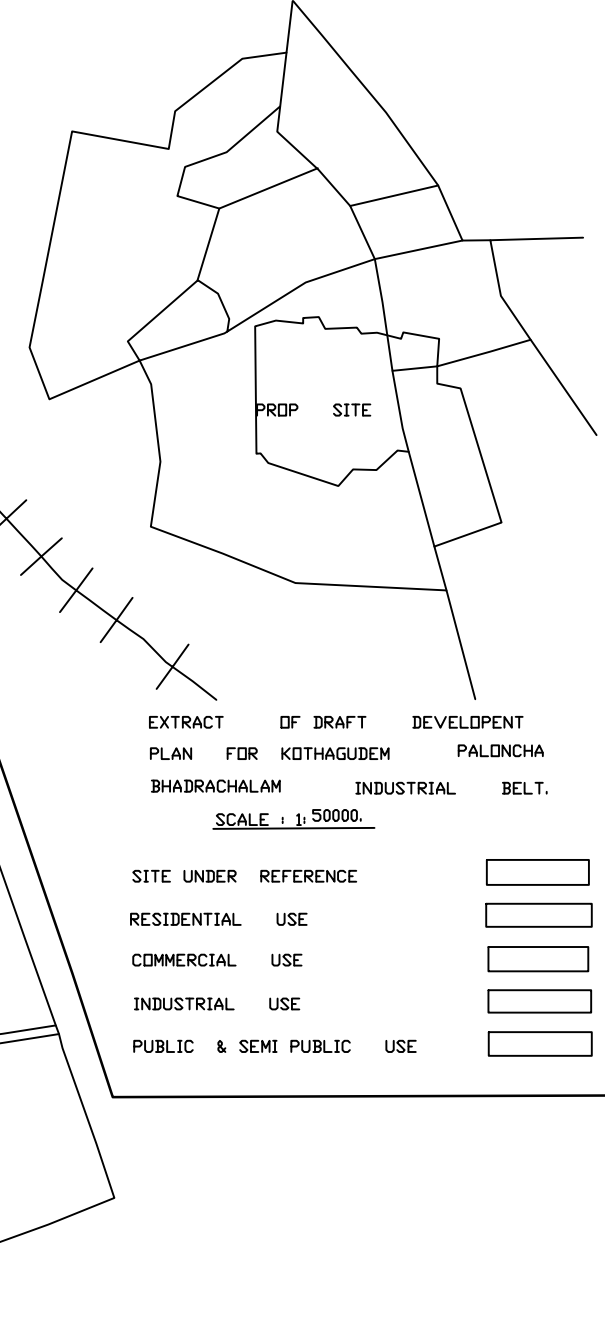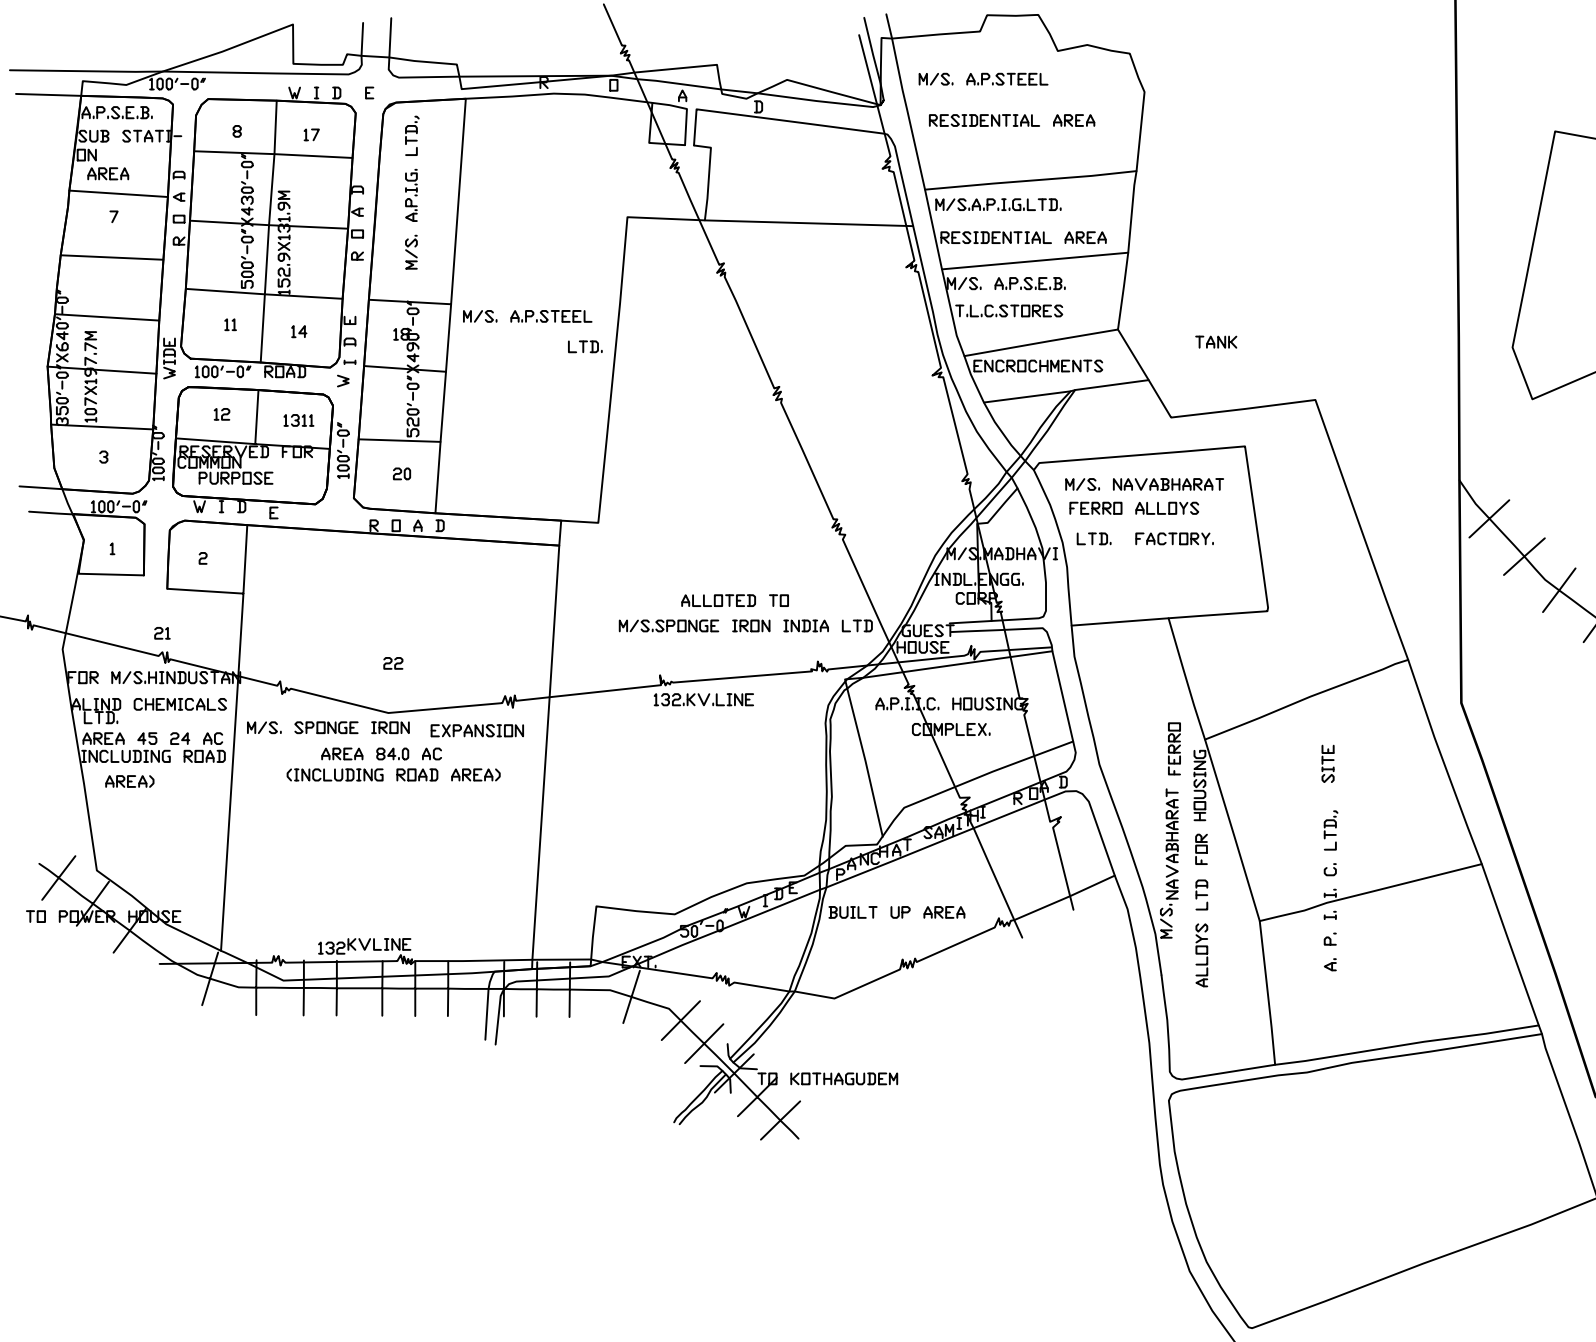



L.P. NO : 686/84


FILE . NO : 12111/81/DB REF.NO: 33/81.


THIS REVISES L.P.NO: 20/80.

REFERENCE

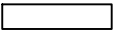LAY OUT BOUNDARY 

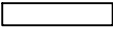EXISTING ROADS 

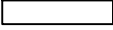PROPOSED ROADS 

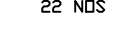NO OF PLOTS  22 NOS

REVISIED LAYOUT PLAN FOR INDUSTRIAL DEVELOPMENT AREA TO BE DEVELOPED BY THE A.P.I.I.C. AT PALONCHA KHAMMAM DISTRICT.

SCALE : 1= 8000.

