


L.P.NO.5/98APIIC



C.NO.17764/97/W

REF:SM.E.DB-410/98.DT.26-3-98

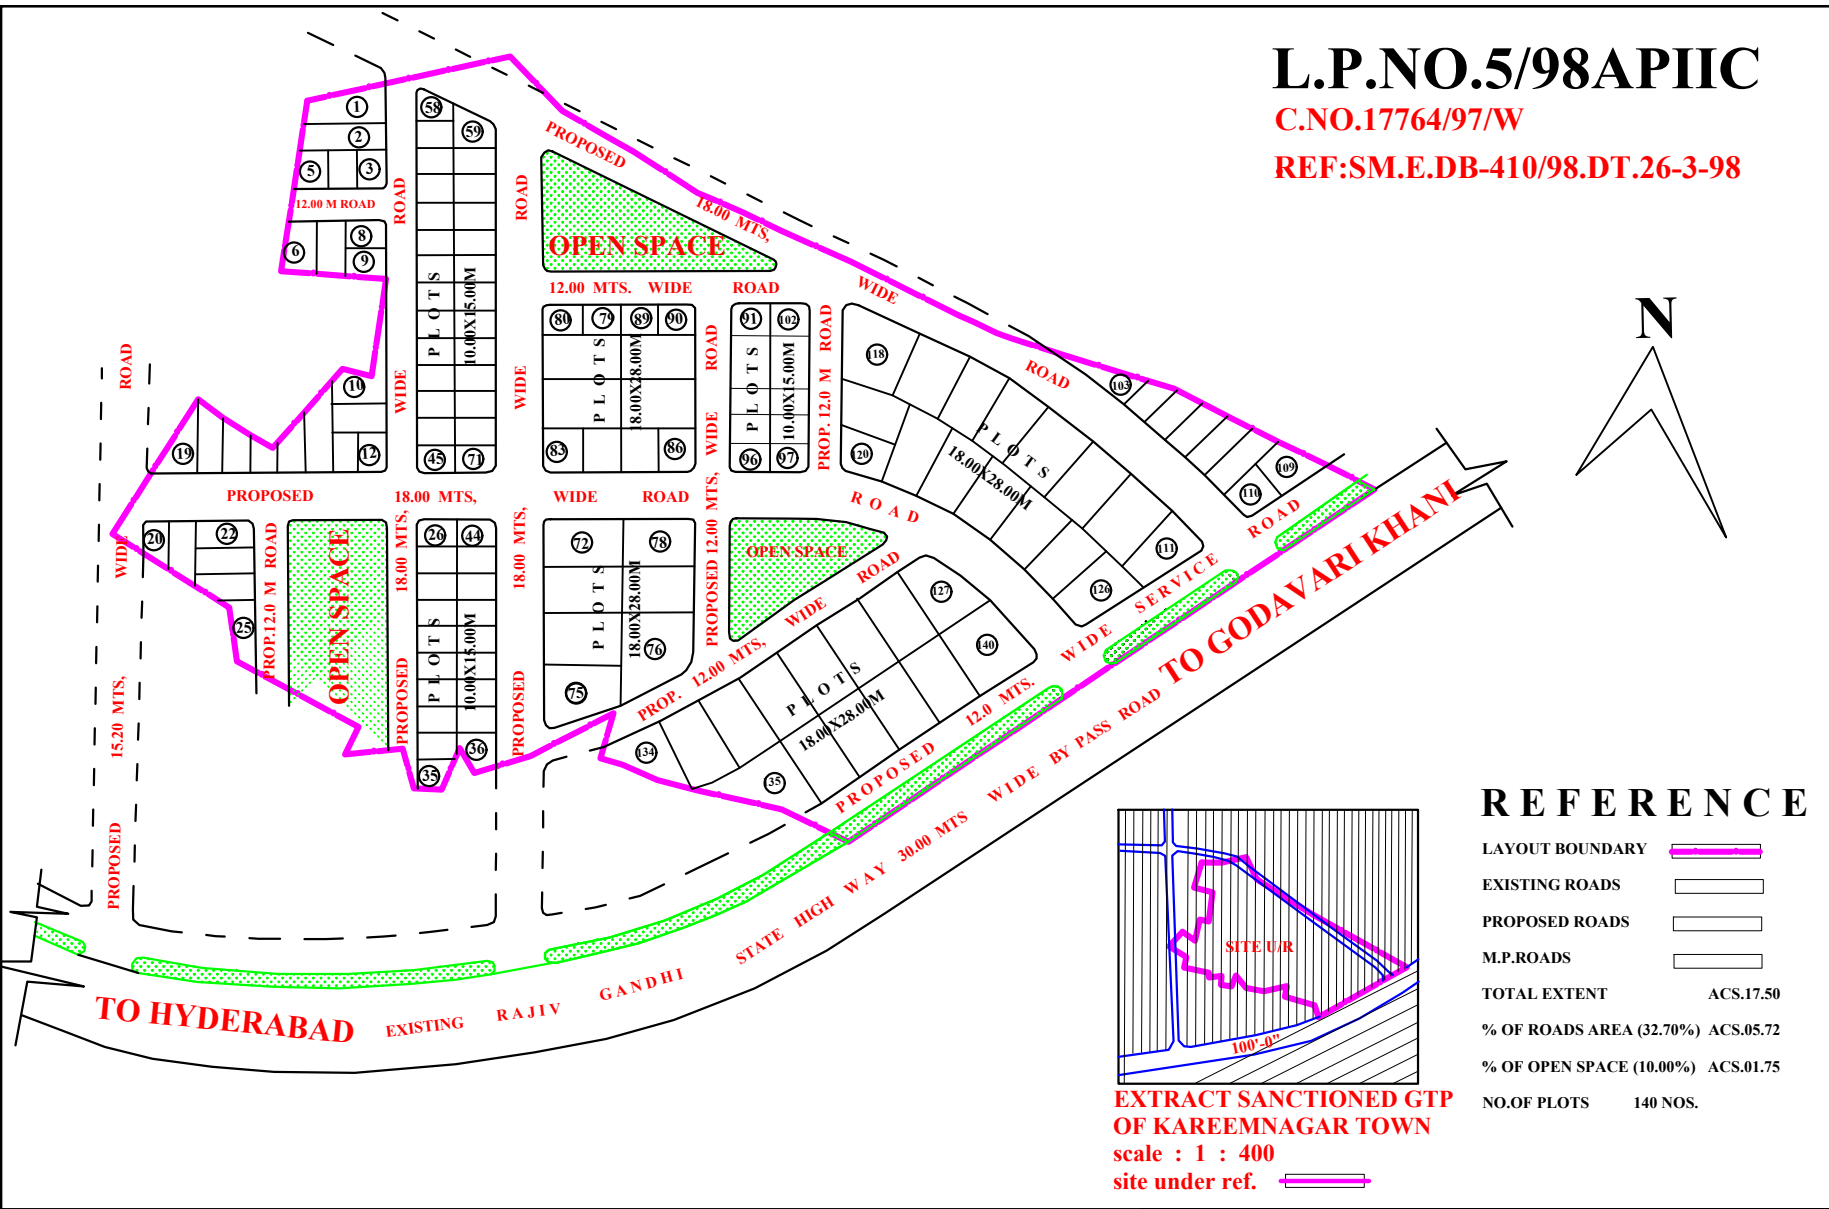

T.S.I.I.C.
KAREEMNAGAR MUNICIPALITY
PROPOSED LAYOUT PLAN FOR AUTONAGAR
IN SY.NOS.623/1,624/A&B,625/A,B,C, $\frac{626}{1}$,634 TO 643,
646,647, & 651 OF KAREEMNAGAR
SCALE : 1 : 1000

SD/-27-5-98 T.P.A. (W)	SD/-28-5-98 DEPUTY DIRECTOR	SD/-02-6-98 DIRECTOR OF TOWN & COUNTRY PLANNING GOVT.OF AP. HYD.
SD/-26-5-98 A.A.D.	SD/-28-5-98 ASST.DIRECTOR	SD/-30-5-98 JOINT DIRECTOR

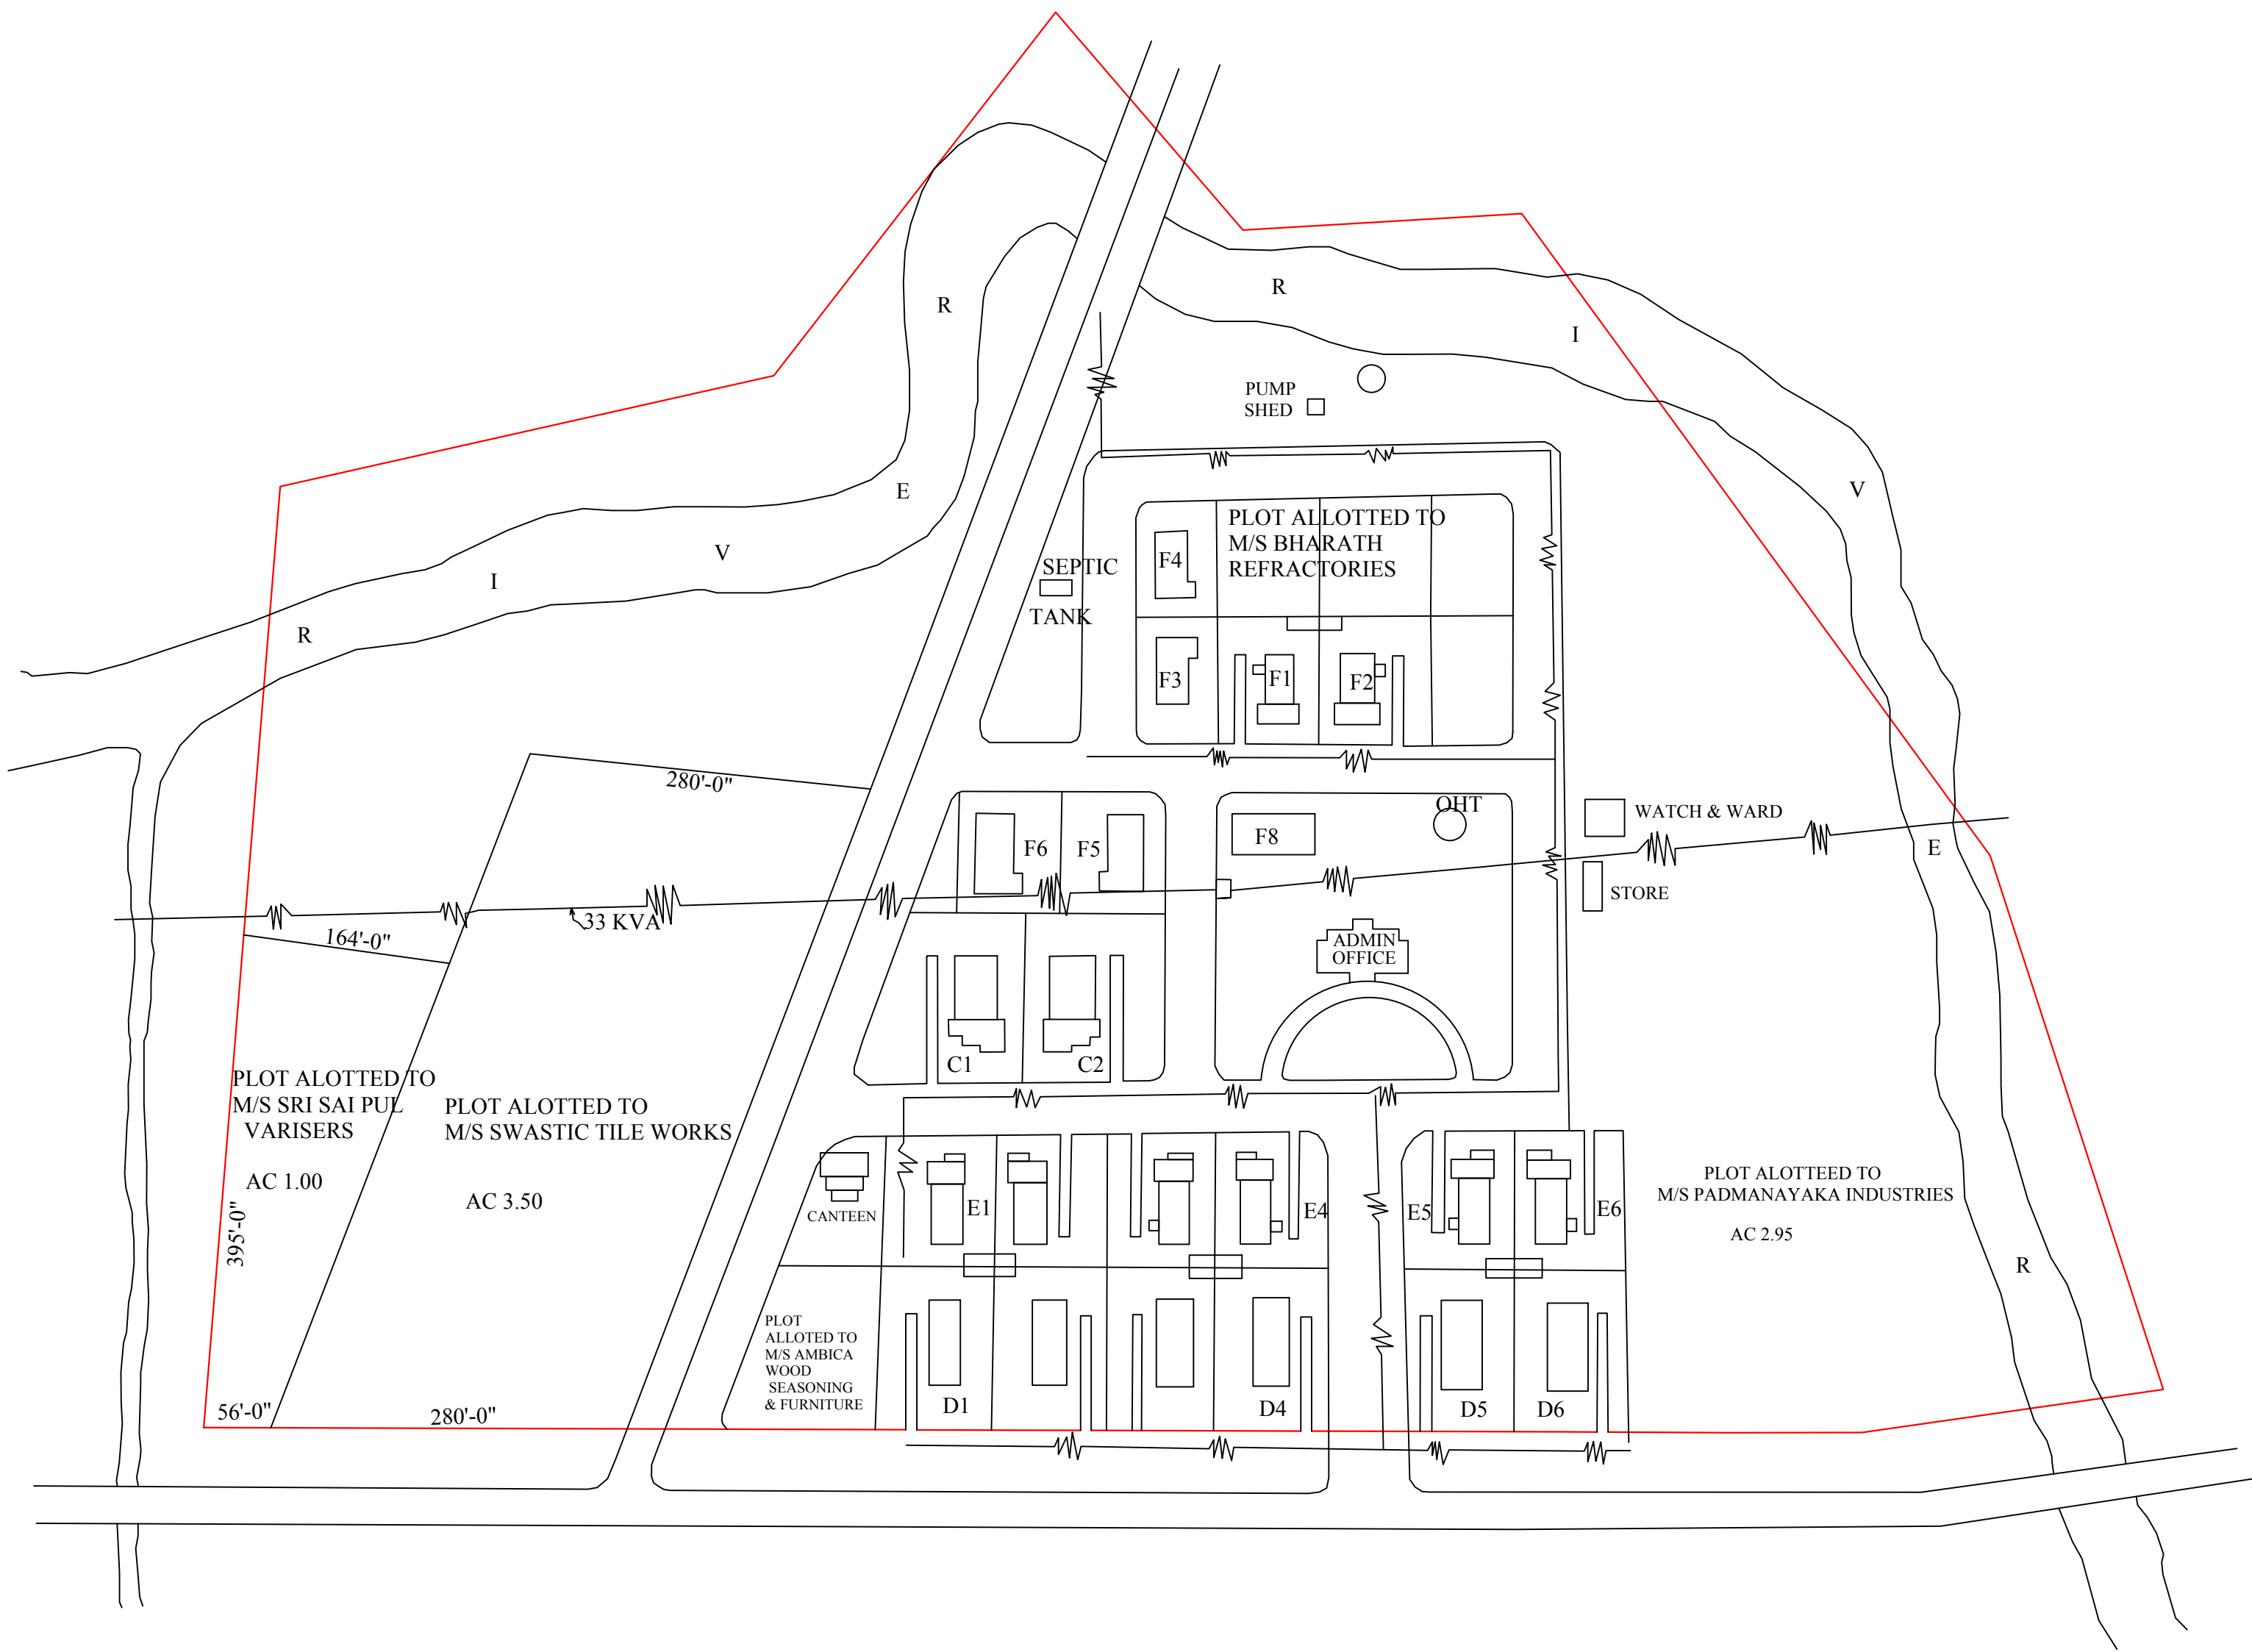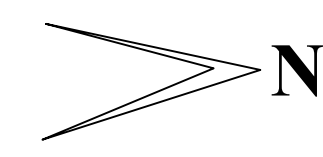

DRG NO	DATE	SCALE : 1"=100'-0"
T.S.I.I.C LIMITED , HYDERABAD		
LAYOUT PLAN OF INDUSTRIAL ESTATE AT MANCHERIAL ADILABAD		
TRACER	DY.MANAGER	CHIEF ENGINEER
ASST MANAGER	MANAGER	