

C.NO .882/2014/W


REF NO LR ROC NO 228/2014/W
DT 23-08-2014 OF RDD WARANGAL



DTLP NO .882/2014/16/2015/W


CONDITION

THIS LAYOUT IS LEGALLY VALID ONLY ON ITS RELEASE/APPROVAL BY THE CONCERNED GRAMPANCHAYAT UNDER SECTION 121 OF A.P.P.R.A.C.T 1994 AND UNDER RULE 11(3) OF GO67 PR & RD DT:26-02-2002 ON FULLFILMENT OF ALL LAYOUT CONDITIONS ANY TRANSACTIONS PERIOR TO THE ABOVE IS ILLEGAL

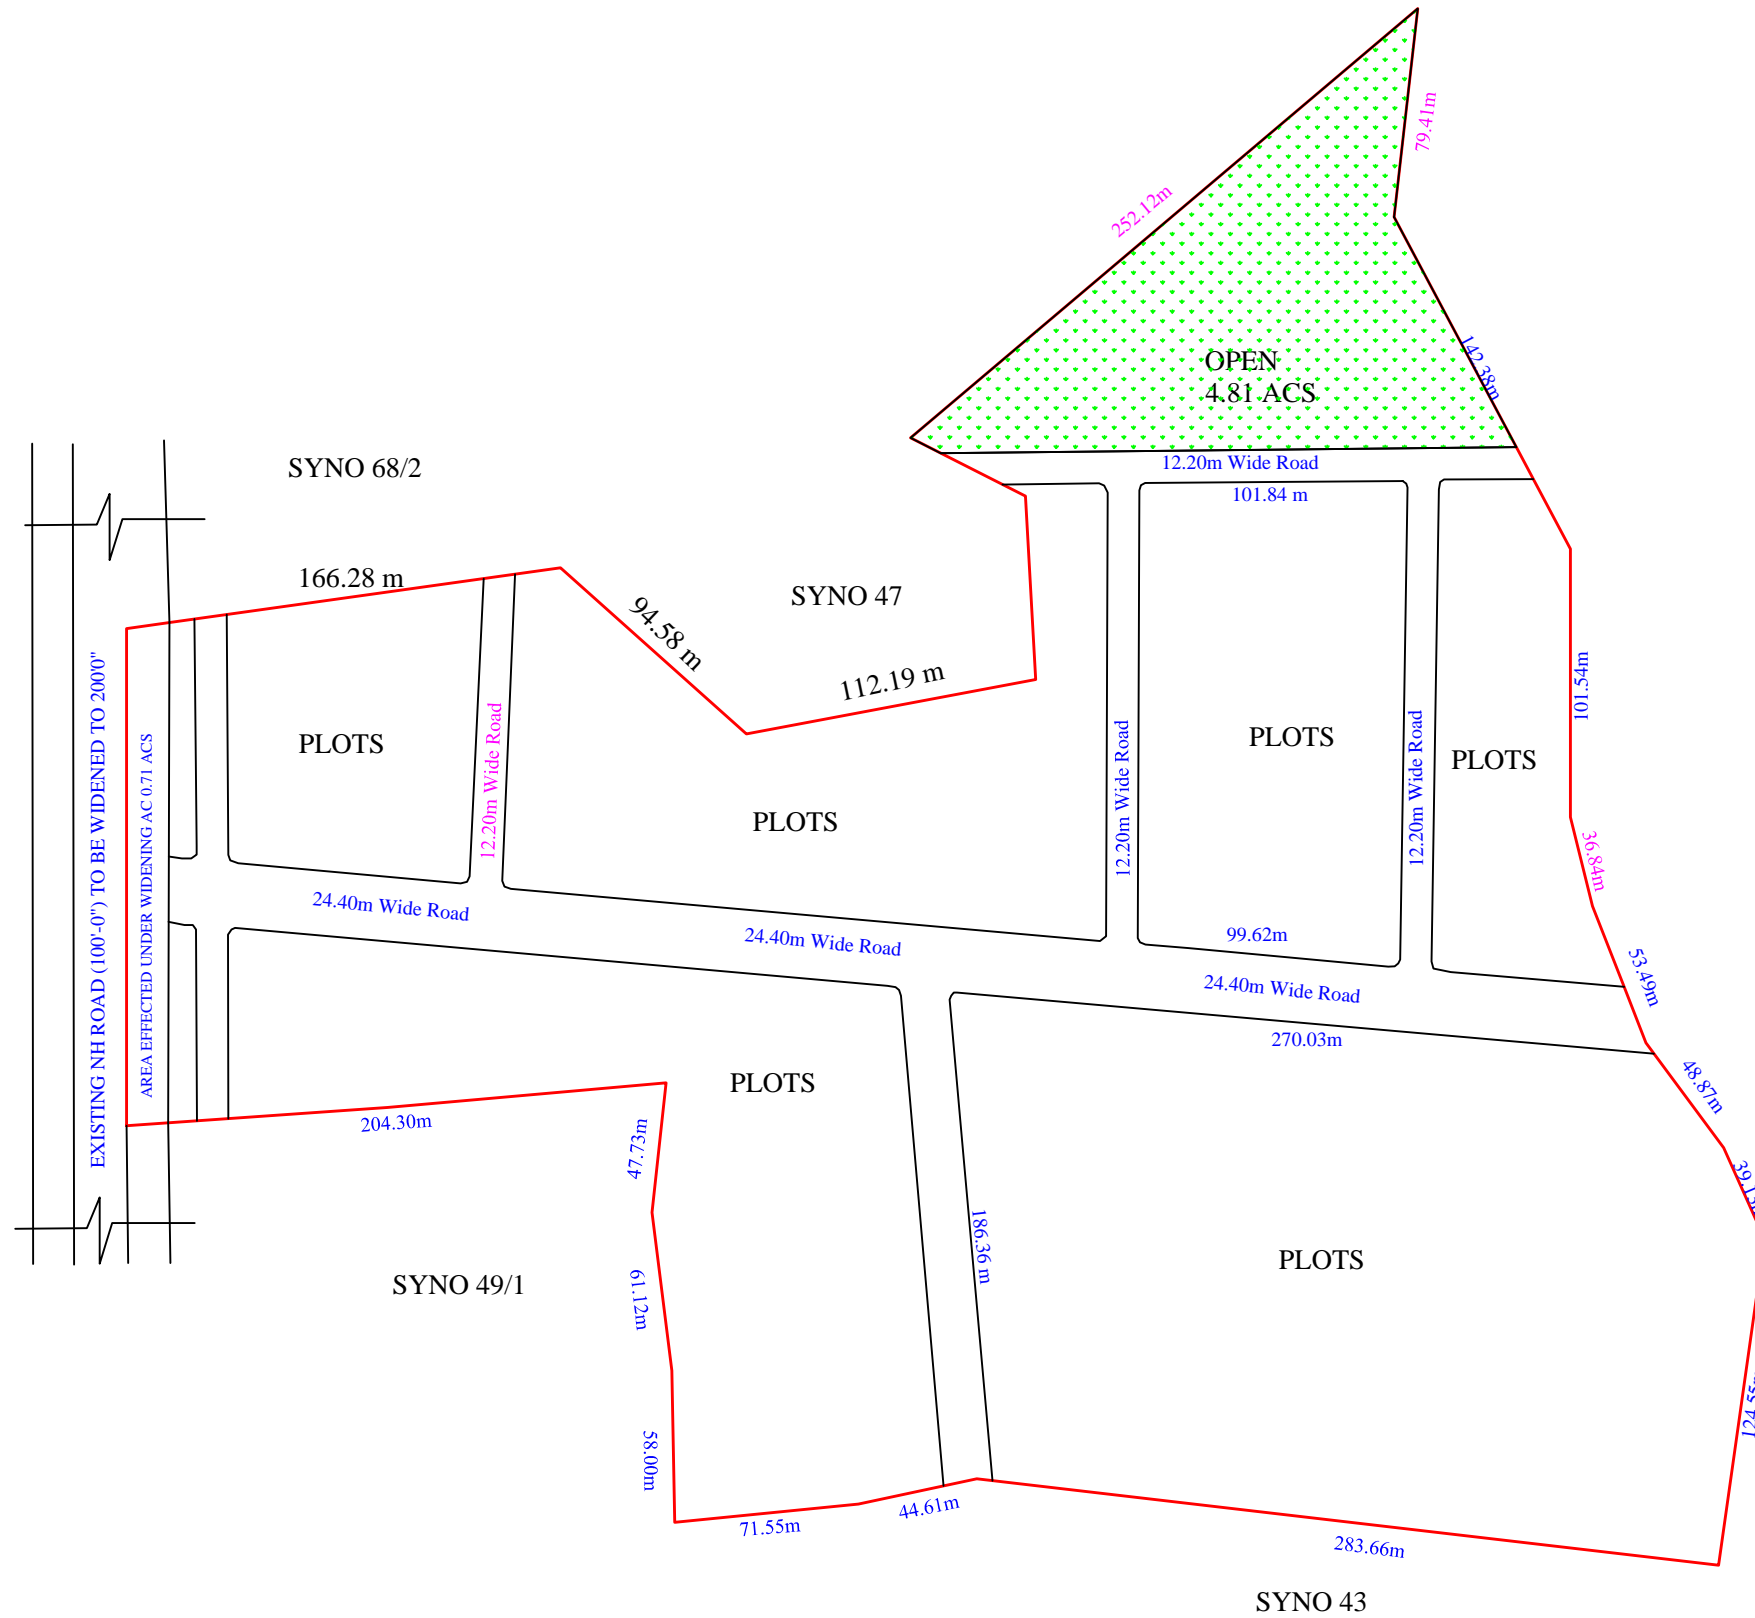

EXTRACT OF ANNARGUEDEM VILLAGE MAP
SITE UNDER REFERENCE

SCALE : NOT TO SCALE

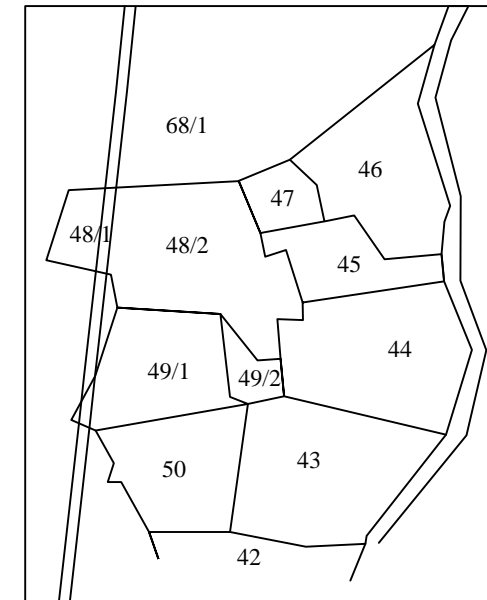

REFERENCE

LAYOUT BOUNDARY
EXISTING ROADS
PROPOSED ROADS

AREAS

TOTAL LAYOUT AREA : AC 48.07 CENTS
ROAD EFFECTED UNDER WIDENING AC 0.71 CENTS
NET AREA AC 47.36 CENTS

OPEN SPACE(10%) AC 4.73 CENTS
RESERVED FOR PUBLIC PURPOSE

ROADS AREA (14.37 %) AC 6.81 CENTS

ANNARUGUEDEM G.P.(T.S.I.I.C LIMITED)

**REVISED DRAFT TECHNICAL LAYOUT FOR INDUSTRIAL
PARK (TEXTILE PARK) IN SY.NO 44,45,46,48/2 AND 49/2
AT ANNARUGUEDEM (V) TALLDA MANDAL,
KHAMMAM DISTRICT.
(SCALE:1:2000)**


**Sd/-
ASST.DIRECTOR**

**Sd/-
SURVEYOR**





**Sd/-
DEPUTY DIRECTOR**

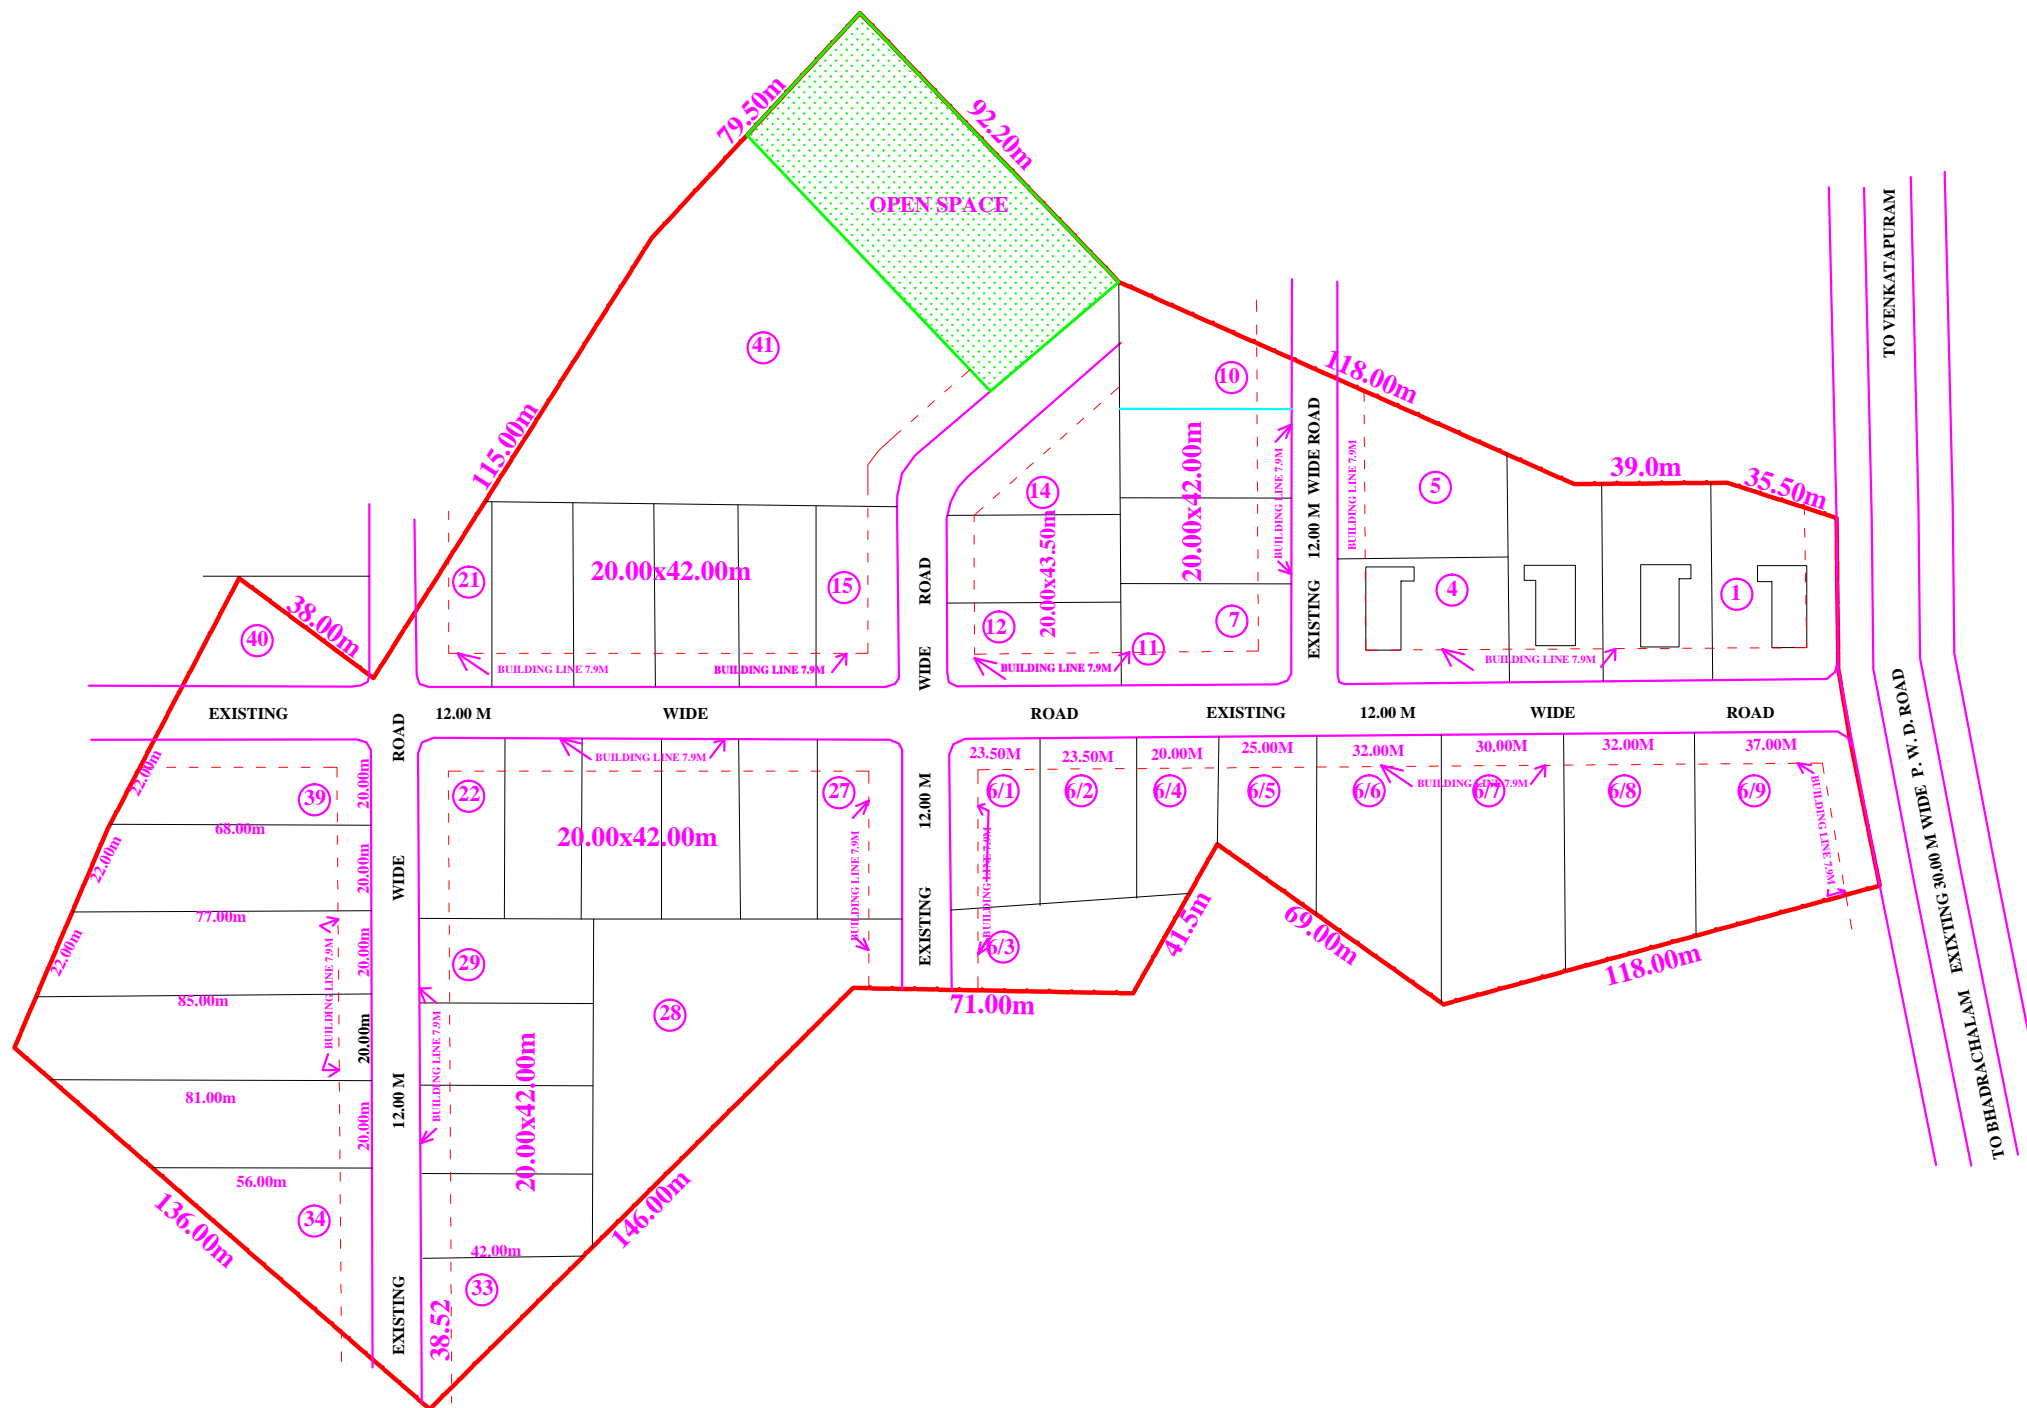**Sd/-
T.P.A(W)**

**Sd/-
DIRECTOR OF TOWN AND COUNTRY PLANING
GOVT.TELANGANA.HYDERABAD**



L.P.NO:588/84
THIS REVISES L.PNO 102/75
REF.NO.EW-8/23(43)78/656
FILE NO :1067/BL/DG


REFERENCE	LAND USE ANALYSIS
LAYOUT BOUNDARY 	LAYOUT AREA ACS:17.23
PROPOSED ROADS 	% OF ROADS ACS.2.26 13.14%
EXISTING ROADS 	% OF OPEN SPACE ACS.0.88 5.10%
OPEN SPACE 	NO.OF PLOTS 41

A.P.I.C LTD
REVISED LAYOUT FOR INDUSTRIAL
DEVELOPMENT AREA AT
BHADRACHALAM KHAMMAM DIST

Sd/-
 DIRECTOR OF COUNTRY & TOWN PLANNING, HYD

Sd/-
 DY.CHIEF ENGINEER (A.P.I.C.LTD HYDERABAD)

TRUE COPY

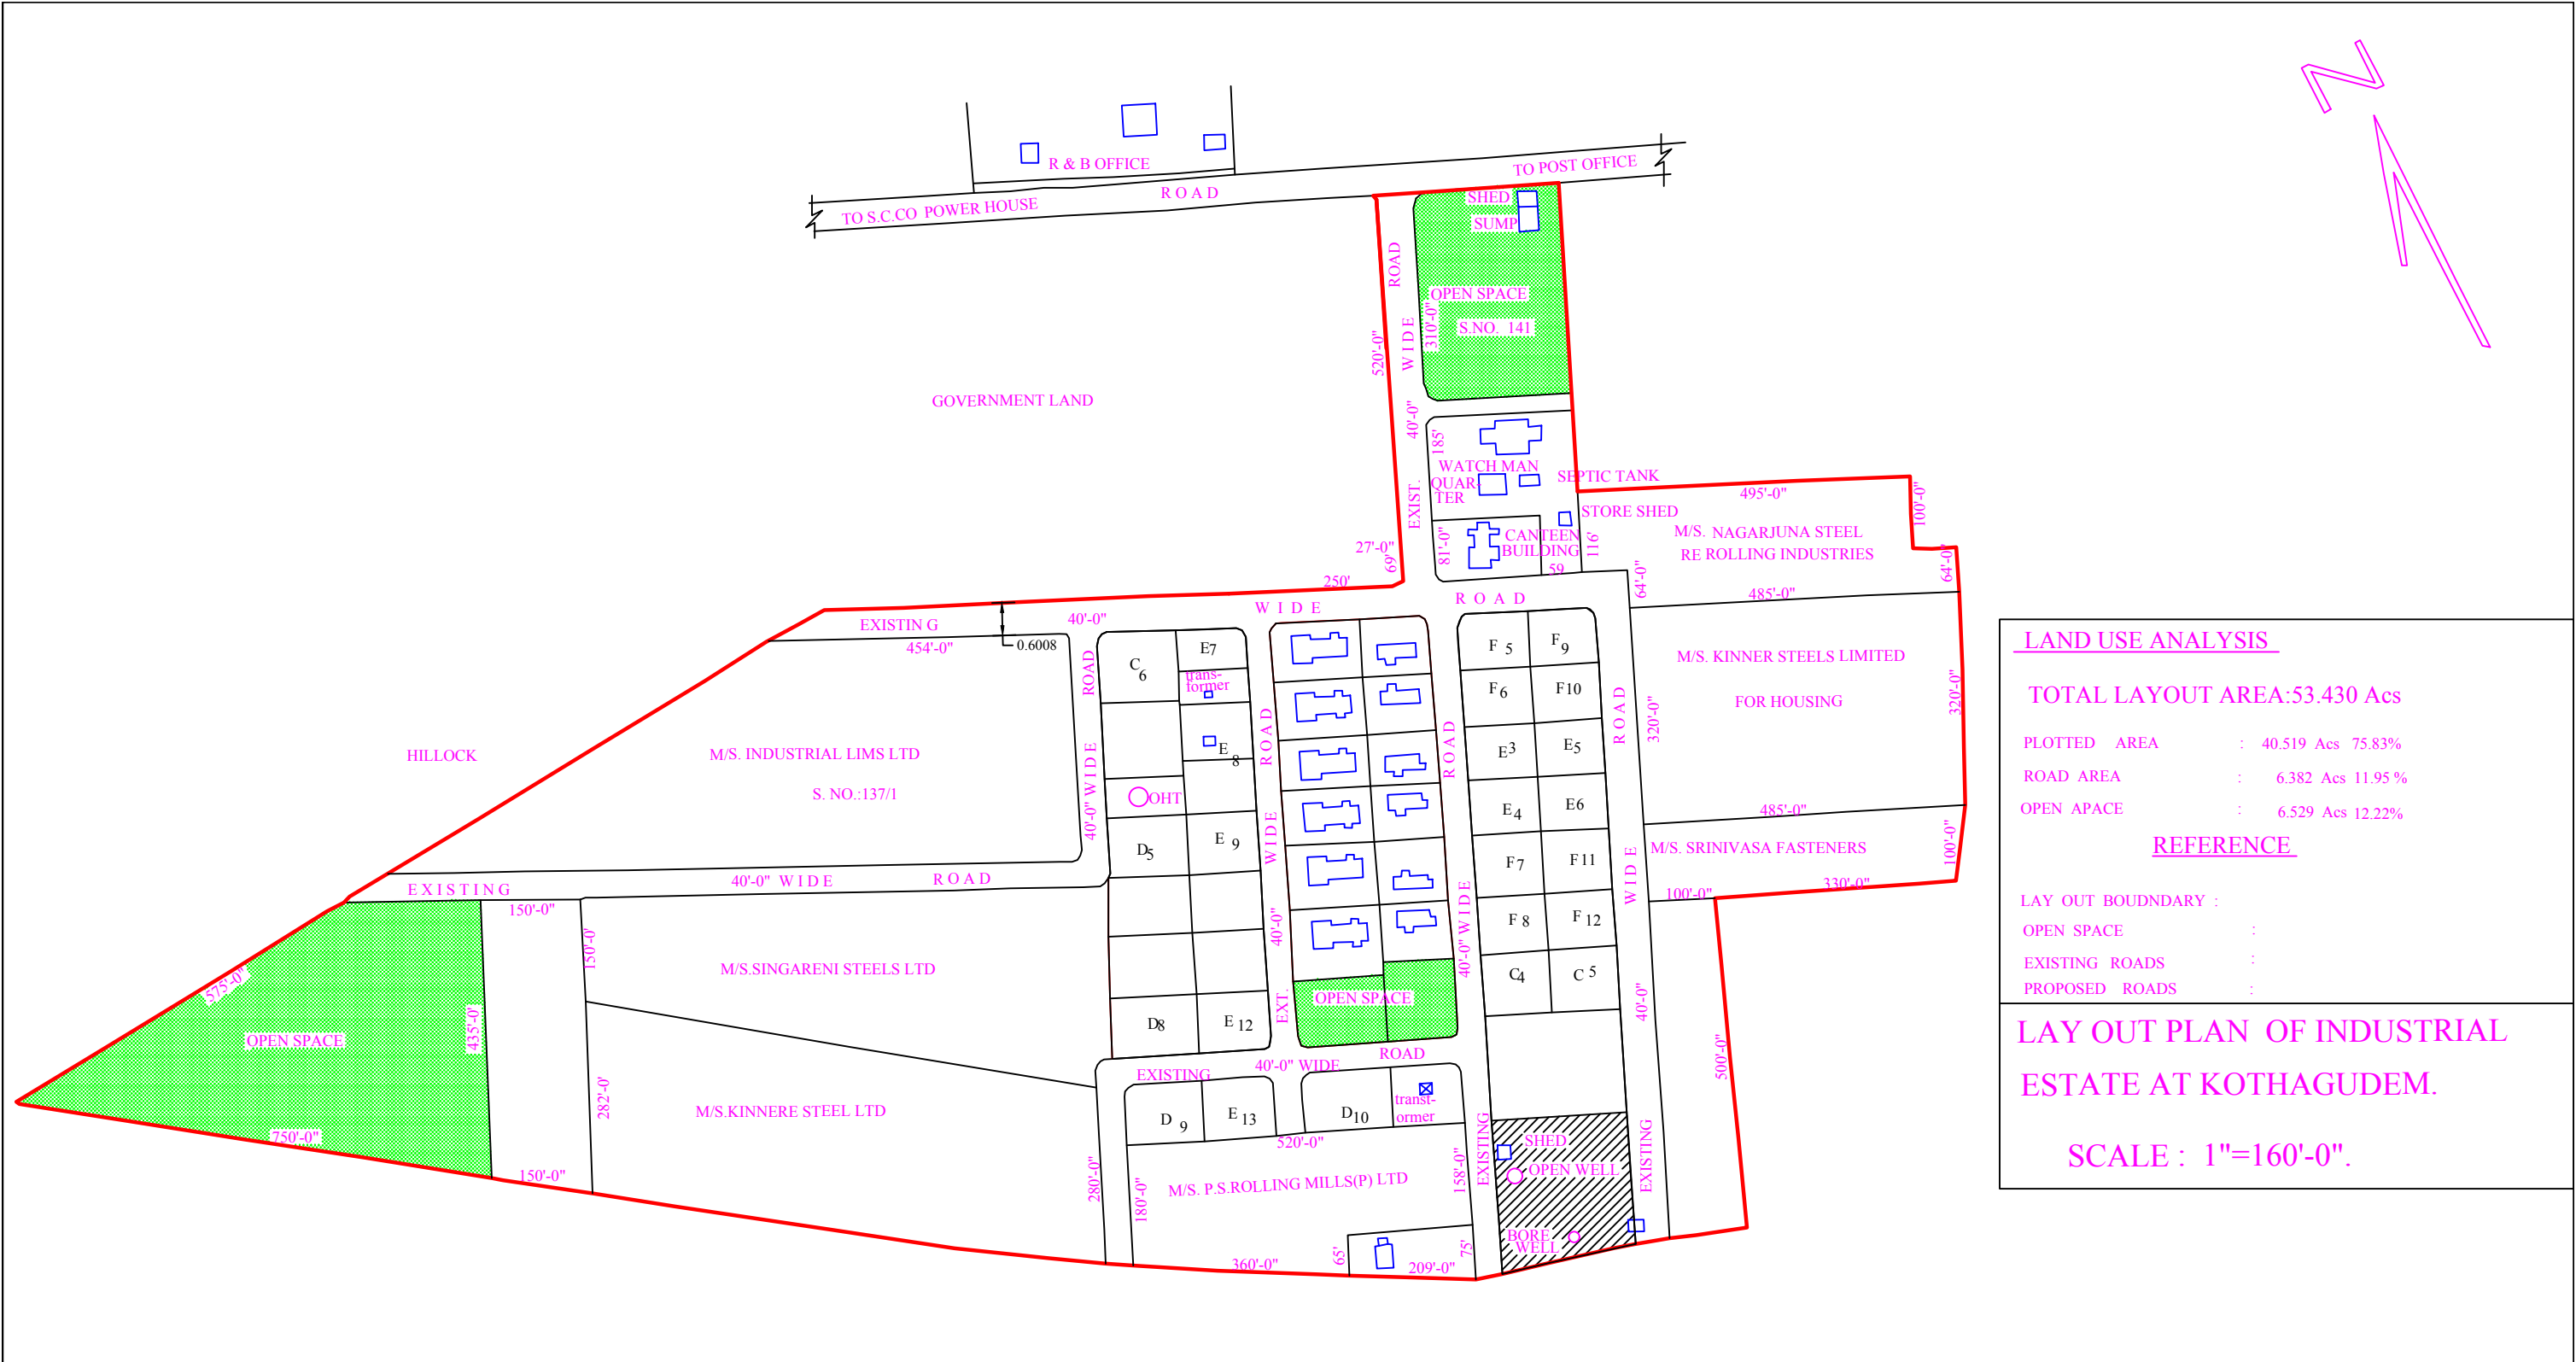

LAND USE ANALYSIS

TOTAL LAYOUT AREA: 53.430 Acs

PLOTTED AREA : 40.519 Acs 75.83%

ROAD AREA : 6.382 Acs 11.95%

OPEN APACE : 6.529 Acs 12.22%

REFERENCE

LAY OUT BOUDNDARY : _____



OPEN SPACE : _____

EXISTING ROADS : _____

PROPOSED ROADS : _____

LAY OUT PLAN OF INDUSTRIAL ESTATE AT KOTHAGUDEM.

SCALE : 1"=160'-0"

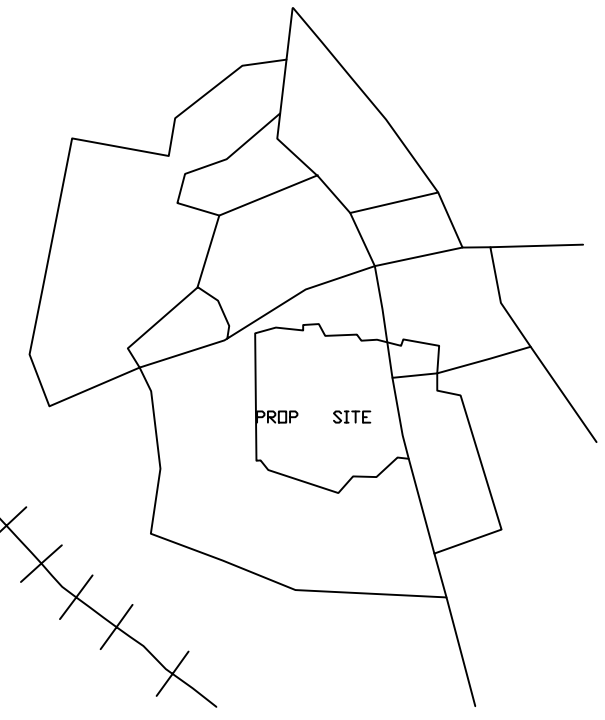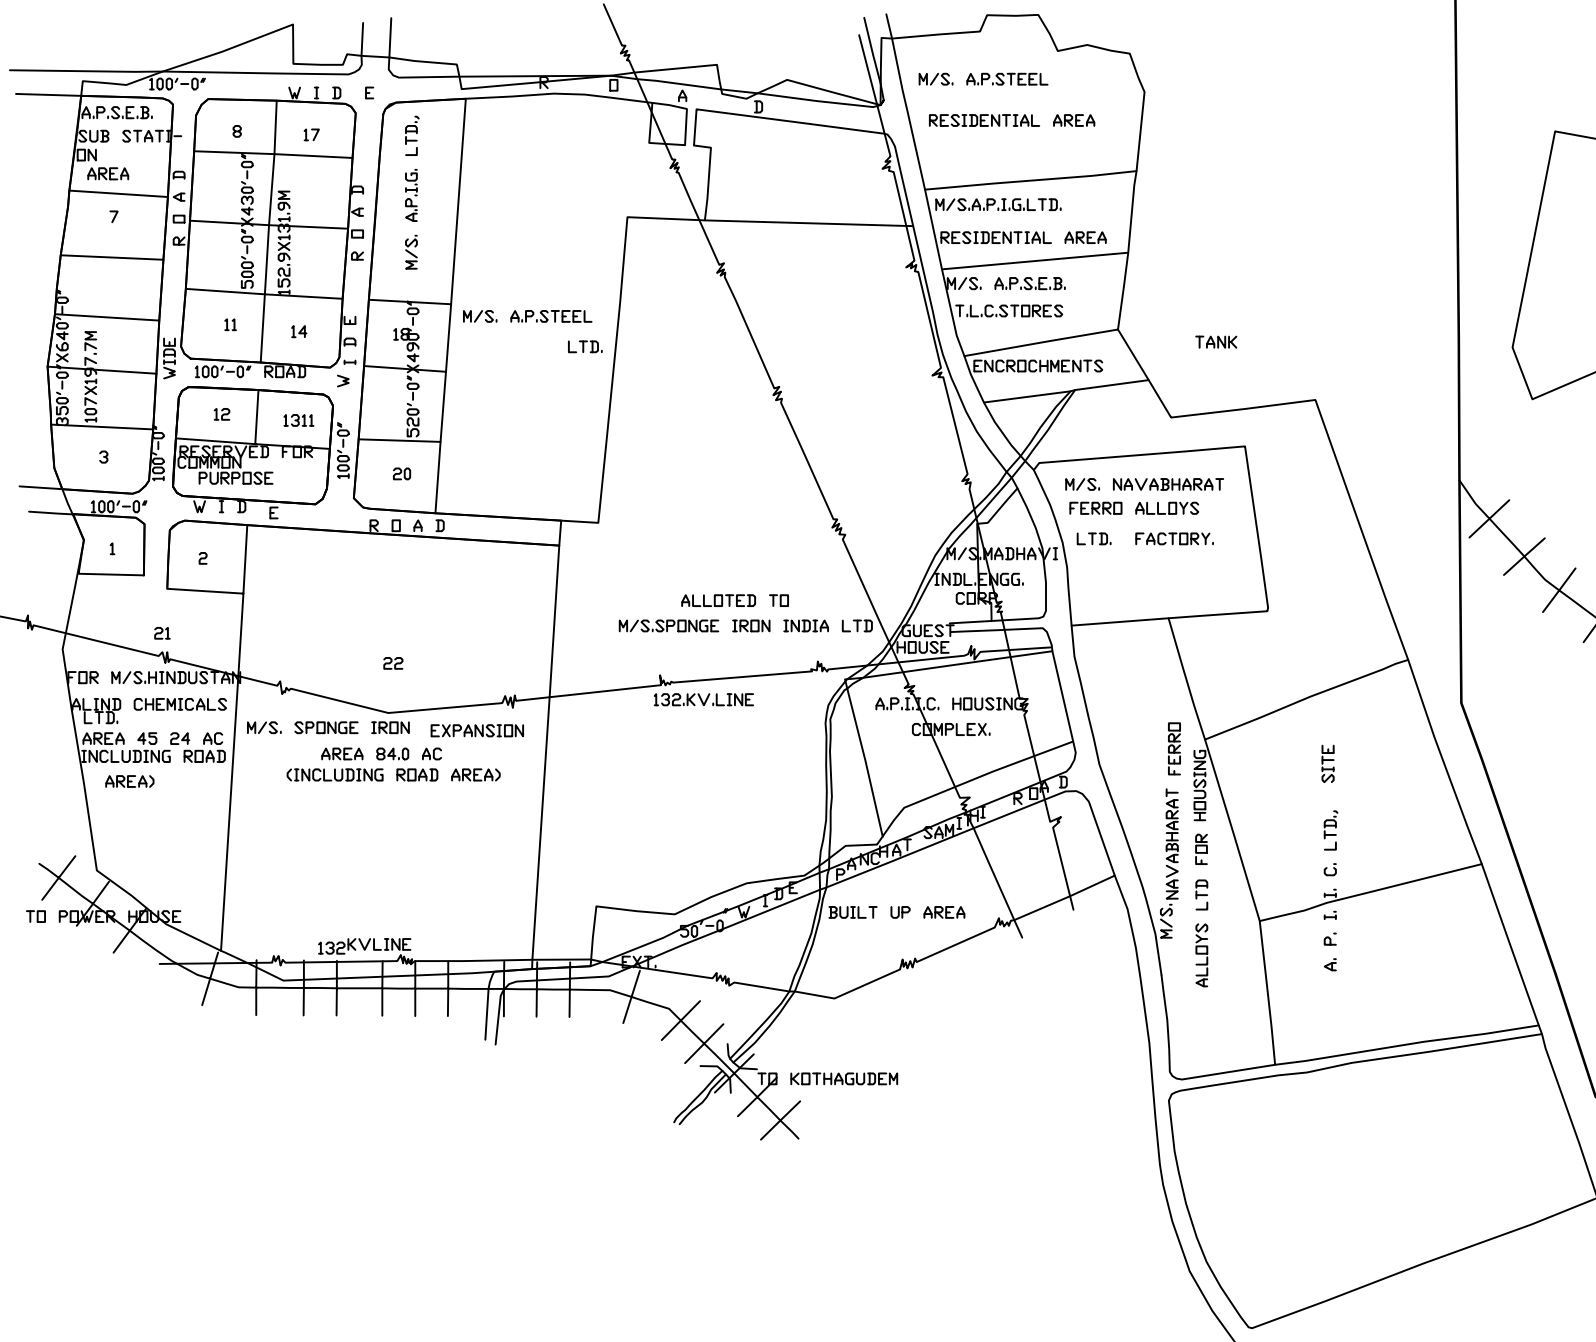


EXTRACT OF DRAFT DEVELOPMENT PLAN FOR KOTHAGUDEM PALONCHA BHADRACHALAM INDUSTRIAL BELT. SCALE : 1:50000.

- SITE UNDER REFERENCE
- RESIDENTIAL USE
- COMMERCIAL USE
- INDUSTRIAL USE
- PUBLIC & SEMI PUBLIC USE

L.P. NO : 686/84

FILE . NO : 12111/81/DB REF.NO: 33/81.

THIS REVISES L.P.NO: 20/80.

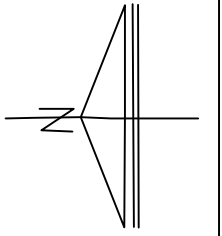

REFERENCE

- LAY OUT BOUNDARY
- EXISTING ROADS
- PROPOSED ROADS
- NO OF PLOTS 22 NOS

REVISED LAYOUT PLAN FOR INDUSTRIAL DEVELOPMENT AREA TO BE DEVELOPED BY THE A.P.I.I.C. AT PALONCHA KHAMMAM DISTRICT.

SCALE : 1= 8000.