

REVISED GATED COMMUNITY PLAN IN SY NO 501/3 OF ADLOOR VILLAGE, , KAMAREDDY MUNICIPALITY , KAMAREDDY DISTRICT.

RAJEEV SWAGRUHA CORPORATION LTD

REPRESENTED BY ITS MANAGING DIRECTOR:

LEFT OVER OPEN PLOTS PROPOSED FOR AUCTION

- OPEN PLOTS PROPOSED FOR AUCTION (RESIDENTIAL) 31
- OPEN PLOTS PROPOSED FOR AUCTION (MULTIPURPOSE) 08

S.NO.	REPRESENTATION	COLOR REPRESENTATION	NO. OF PLOTS (QUANTITY)	DISCRIPTION
01.		YELLOW	101 PLOTS	CONSTRUCTION WITH PLASTING COMPLETED
02.		GREEN	134 PLOTS	FOOTING PEDESTAL HAS BEEN COMPLETED
03.		RED	11 PLOTS	GROUND FLOOR SLAB HAS BEEN COMPLETED
04.		CYAN BLUE	19 PLOTS	GROUND FLOOR COLUMNS HAS BEEN COMPLETED
05.		BLUE	40 PLOTS	PLINTH BEAM HAS BEEN COMPLETED
06.		DARK CREAM	07 PLOTS	FOOTING HAS BEEN COMPLETED
07.		ORANGE	01 PLOTS	PCC
Total			313	

Grouped & Open plots of each category

S.NO.	Category	Total No of Plots Proposed	No of Houses Taken up	Balance Open Plots
01	Classic	34	15	19
02	Intrinsic	101	58	43
03	Basic	212	142	70
04	Civic	196	98	98
Total		543	313	230


AREA STATEMENT:-

TOTAL LAYOUT AREA	Ac.	50.29 Cts
FUTURE EXPANSION AREA	Ac.	14.26 Cts
NET PROPOSED LAYOUT AREA	Ac.	36.03 Cts
OPEN SPACE	10.00 %	Ac. 3.603 Cts
ROADS AREA	37.11 %	Ac. 13.37 Cts
AMENITIES AREA	3.00 %	Ac. 1.08 Cts
CONVENINET SHOPPING	Ac.	0.17 Cts
NO OF PLOTS		543

REFERENCE :

PROPOSED		SITE BOUNDARY	
EXISTING			

SCALE : 1:1000

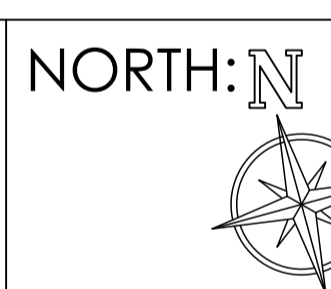


- RWHP RAIN WATER HARVEST PIT
- OPEN SPACE

PLOT AREAS & NUMBERS						
PLOT AREA (Sq.M)	PLOT SIZE (Mts)	ROAD FACING	Total No. Of plots	Built up area (Sq.M)	No. of Units Taken up	Total Built up area (Sq.M)
CLASSIC	223.14	12.21X18.29	EAST	15	137.07	15
			WEST	19		
			WEST	49		
INTRINSIC	167.29	10.97X15.25	EAST	52	110.14	58
			WEST	49		
			WEST	49		
BASIC	125.30	9.14X13.71	EAST	105	67.96	142
			WEST	107		
			WEST	101		
CIVIC	84.00	8.40X10.00	EAST	101	38.66	98
			WEST	95		
			WEST	95		
TOTAL			543		313	21883.17

OWNER'S SIGNATURE :

ARCHITECT'S SIGNATURE(REGN.NO.) :

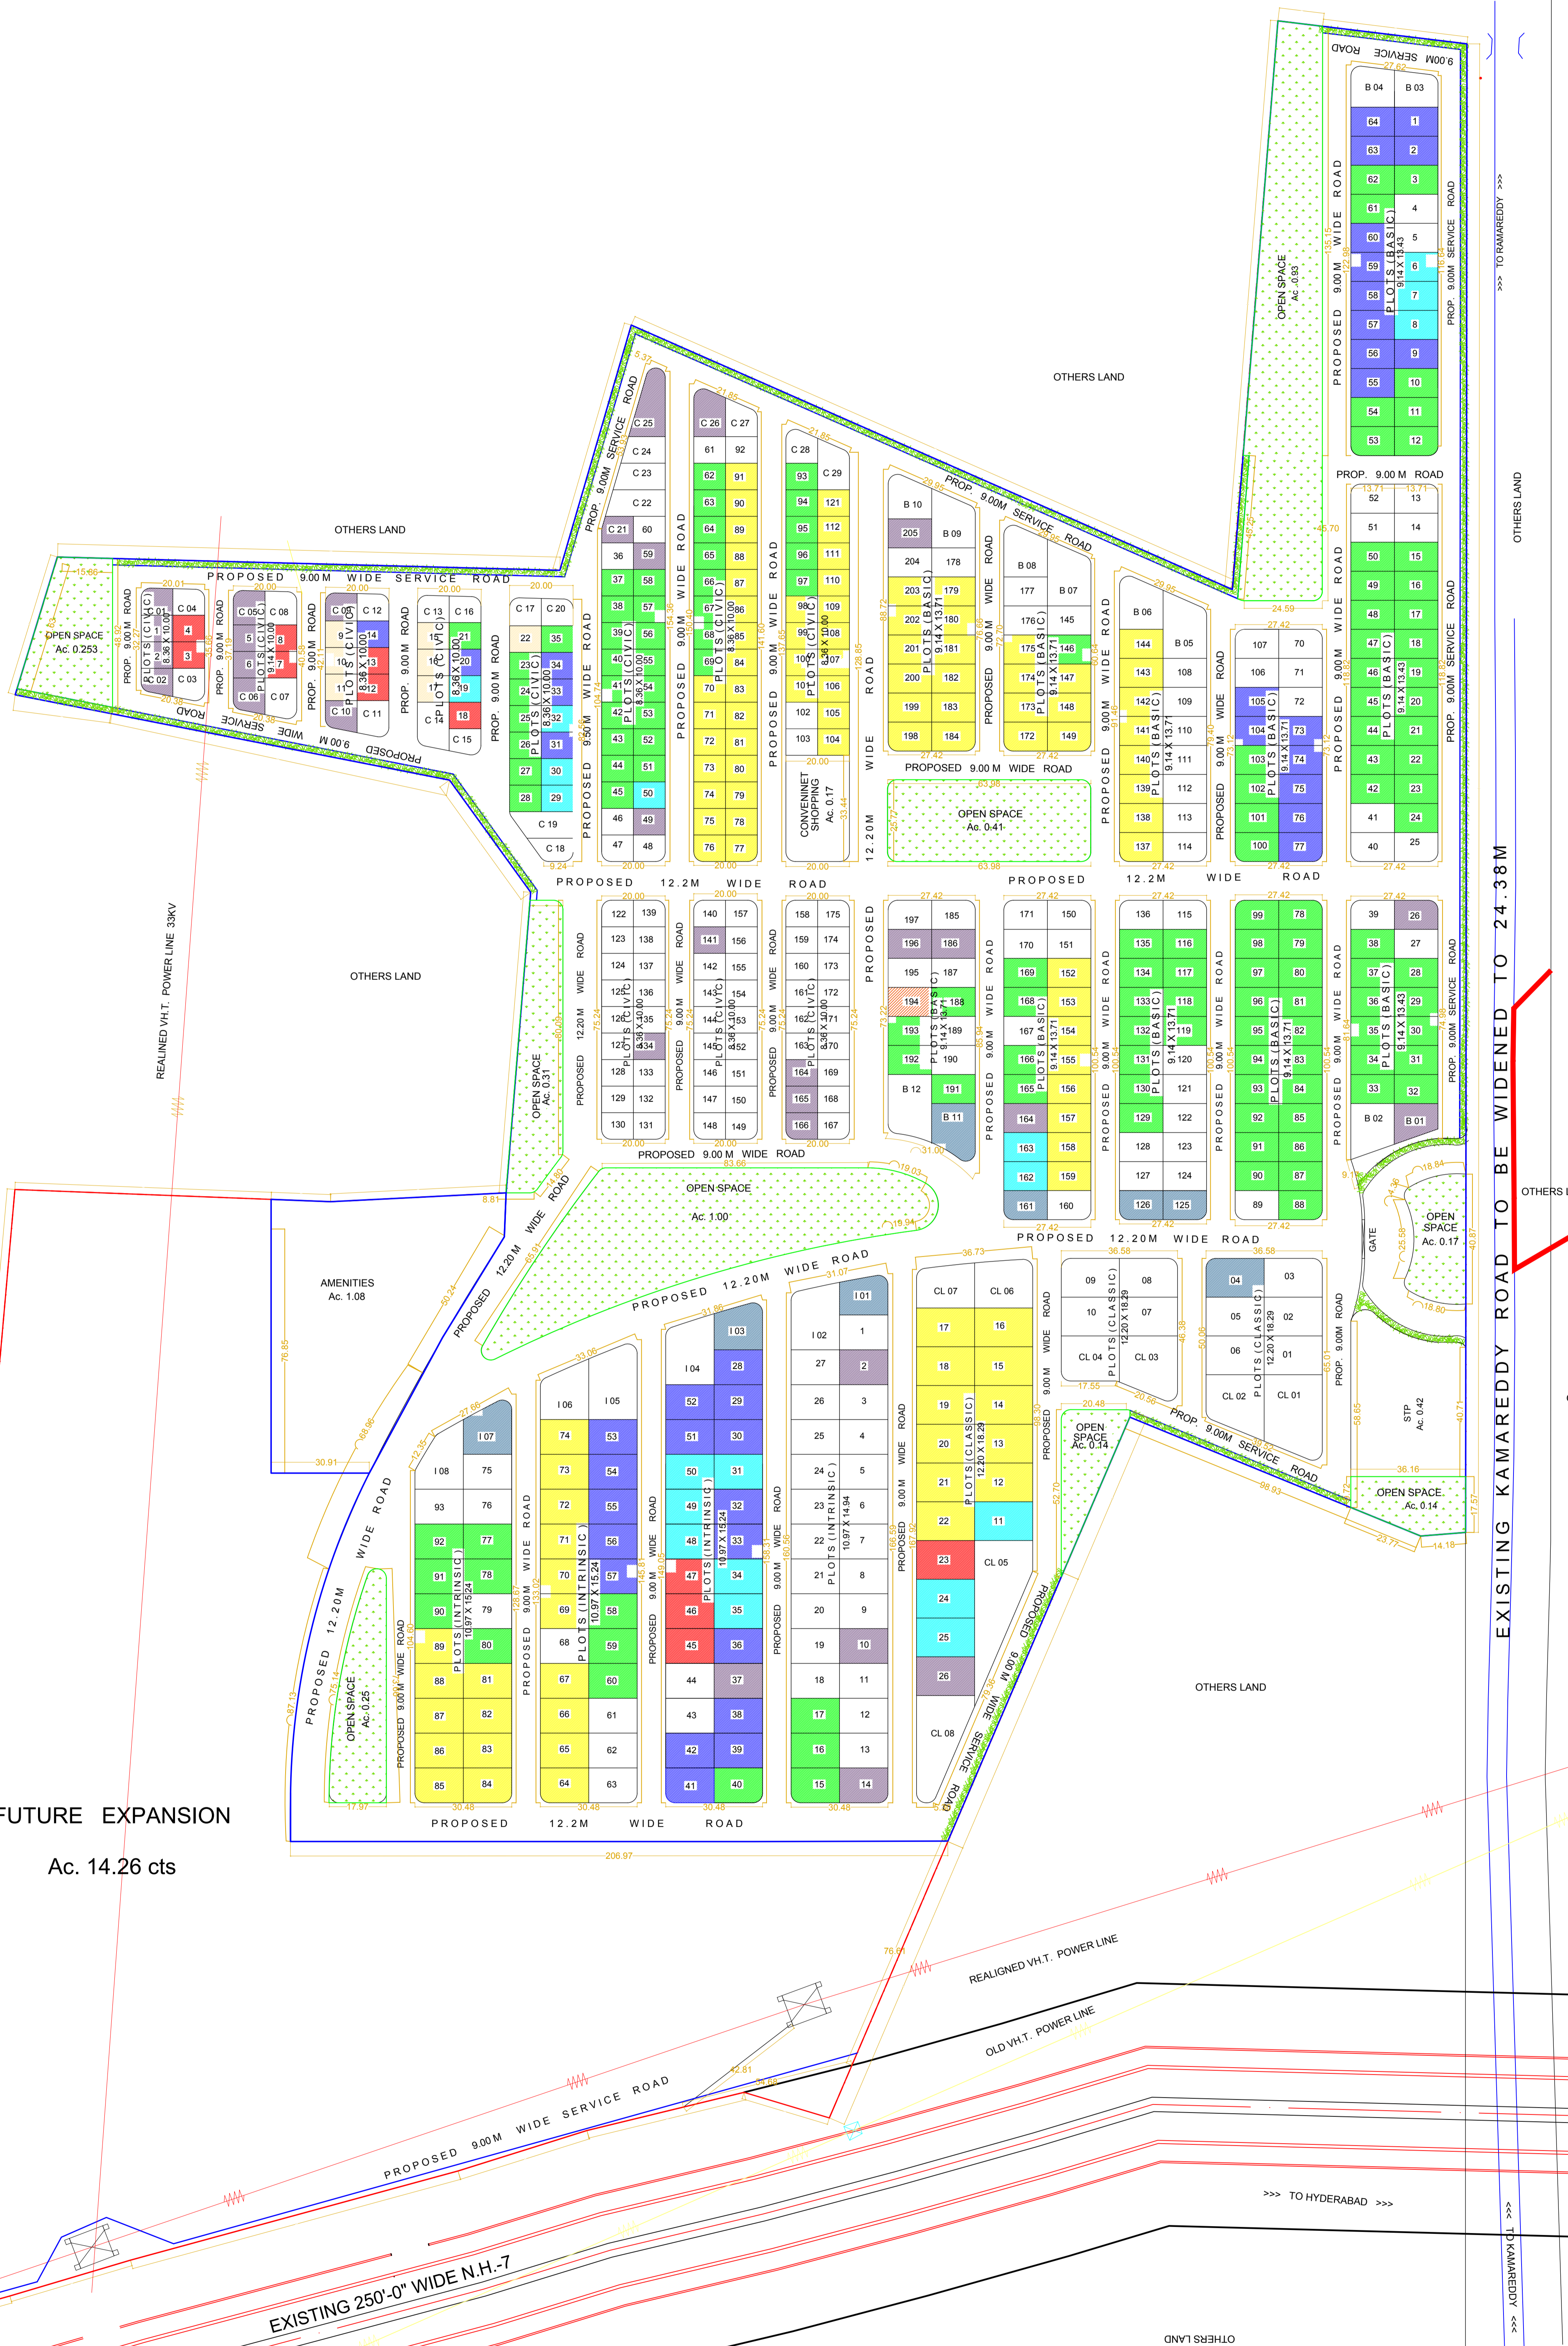

EXISTING KAMAREDDY ROAD TO BE WIDENED TO 24.38M

TO NIZAMABAD

TO HYDERABAD