

REVISED GATED COMMUNITY PLAN IN SY NO 501/3 OF ADLOOR VILLAGE, , KAMAREDDY MUNICIPALITY , KAMAREDDY DISTRICT.

RAJEEV SWAGRUHA CORPORATION LTD

REPRESENTED BY ITS MANAGING DIRECTOR:

OPEN PLOTS PROPOSED FOR AUCTION

- OPEN PLOTS PROPOSED FOR AUCTION (RESIDENTIAL) 208
- OPEN PLOTS PROPOSED FOR AUCTION (MULTIPURPOSE) 22


Grounded & Open plots of each category

S.NO	Category	Total No of Plots Proposed	No of Houses Taken up	Balance Open Plots
01	Classic	34	15	19
02	Intrinsic	101	58	43
03	Basic	212	142	70
04	Civic	196	98	98
	Total	543	313	230

AREA STATEMENT:-

TOTAL LAYOUT AREA	Ac.	50.29 Gts.
FUTURE EXPANSION AREA	Ac.	14.26 Gts.
NET PROPOSED LAYOUT AREA	Ac.	36.03 Gts.
OPEN SPACE	10.00 %	Ac. 3.603 Gts.
ROADS AREA	37.11 %	Ac. 13.37 Gts.
AMENITIES AREA	3.00 %	Ac. 1.08 Gts.
CONVENINET SHOPPING	Ac.	0.17 Gts.
NO OF PLOTS		543

REFERENCE :
 PROPOSED SITE BOUNDARY
 EXISTING

SCALE : 1:1000
 NORTH: 


RWHP RAIN WATER HARVEST PIT
 OPEN SPACE


PLOT AREAS & NUMBERS

PLOT AREA (Sq.M)	PLOT SIZE (Mts)	ROAD FACING	Total No. Of plots	Built up area (Sq.M)	No. of Units Taken up	Total Built up area (Sq.M)
CLASSIC	223.14	12.21X18.29	EAST	15	137.07	15
			WEST	19	110.14	58
INTRINSIC	167.29	10.97X15.25	EAST	52	49	6388.12
			WEST	49	67.96	142
BASIC	125.30	9.14X13.71	EAST	105	98	3788.68
			WEST	107	38.66	98
CIVIC	84.00	8.40X10.00	EAST	101	95	21883.17
			WEST	95		
TOTAL			543		313	

OWNER'S SIGNATURE :

ARCHITECT'S SIGNATURE(REGN.NO.) :

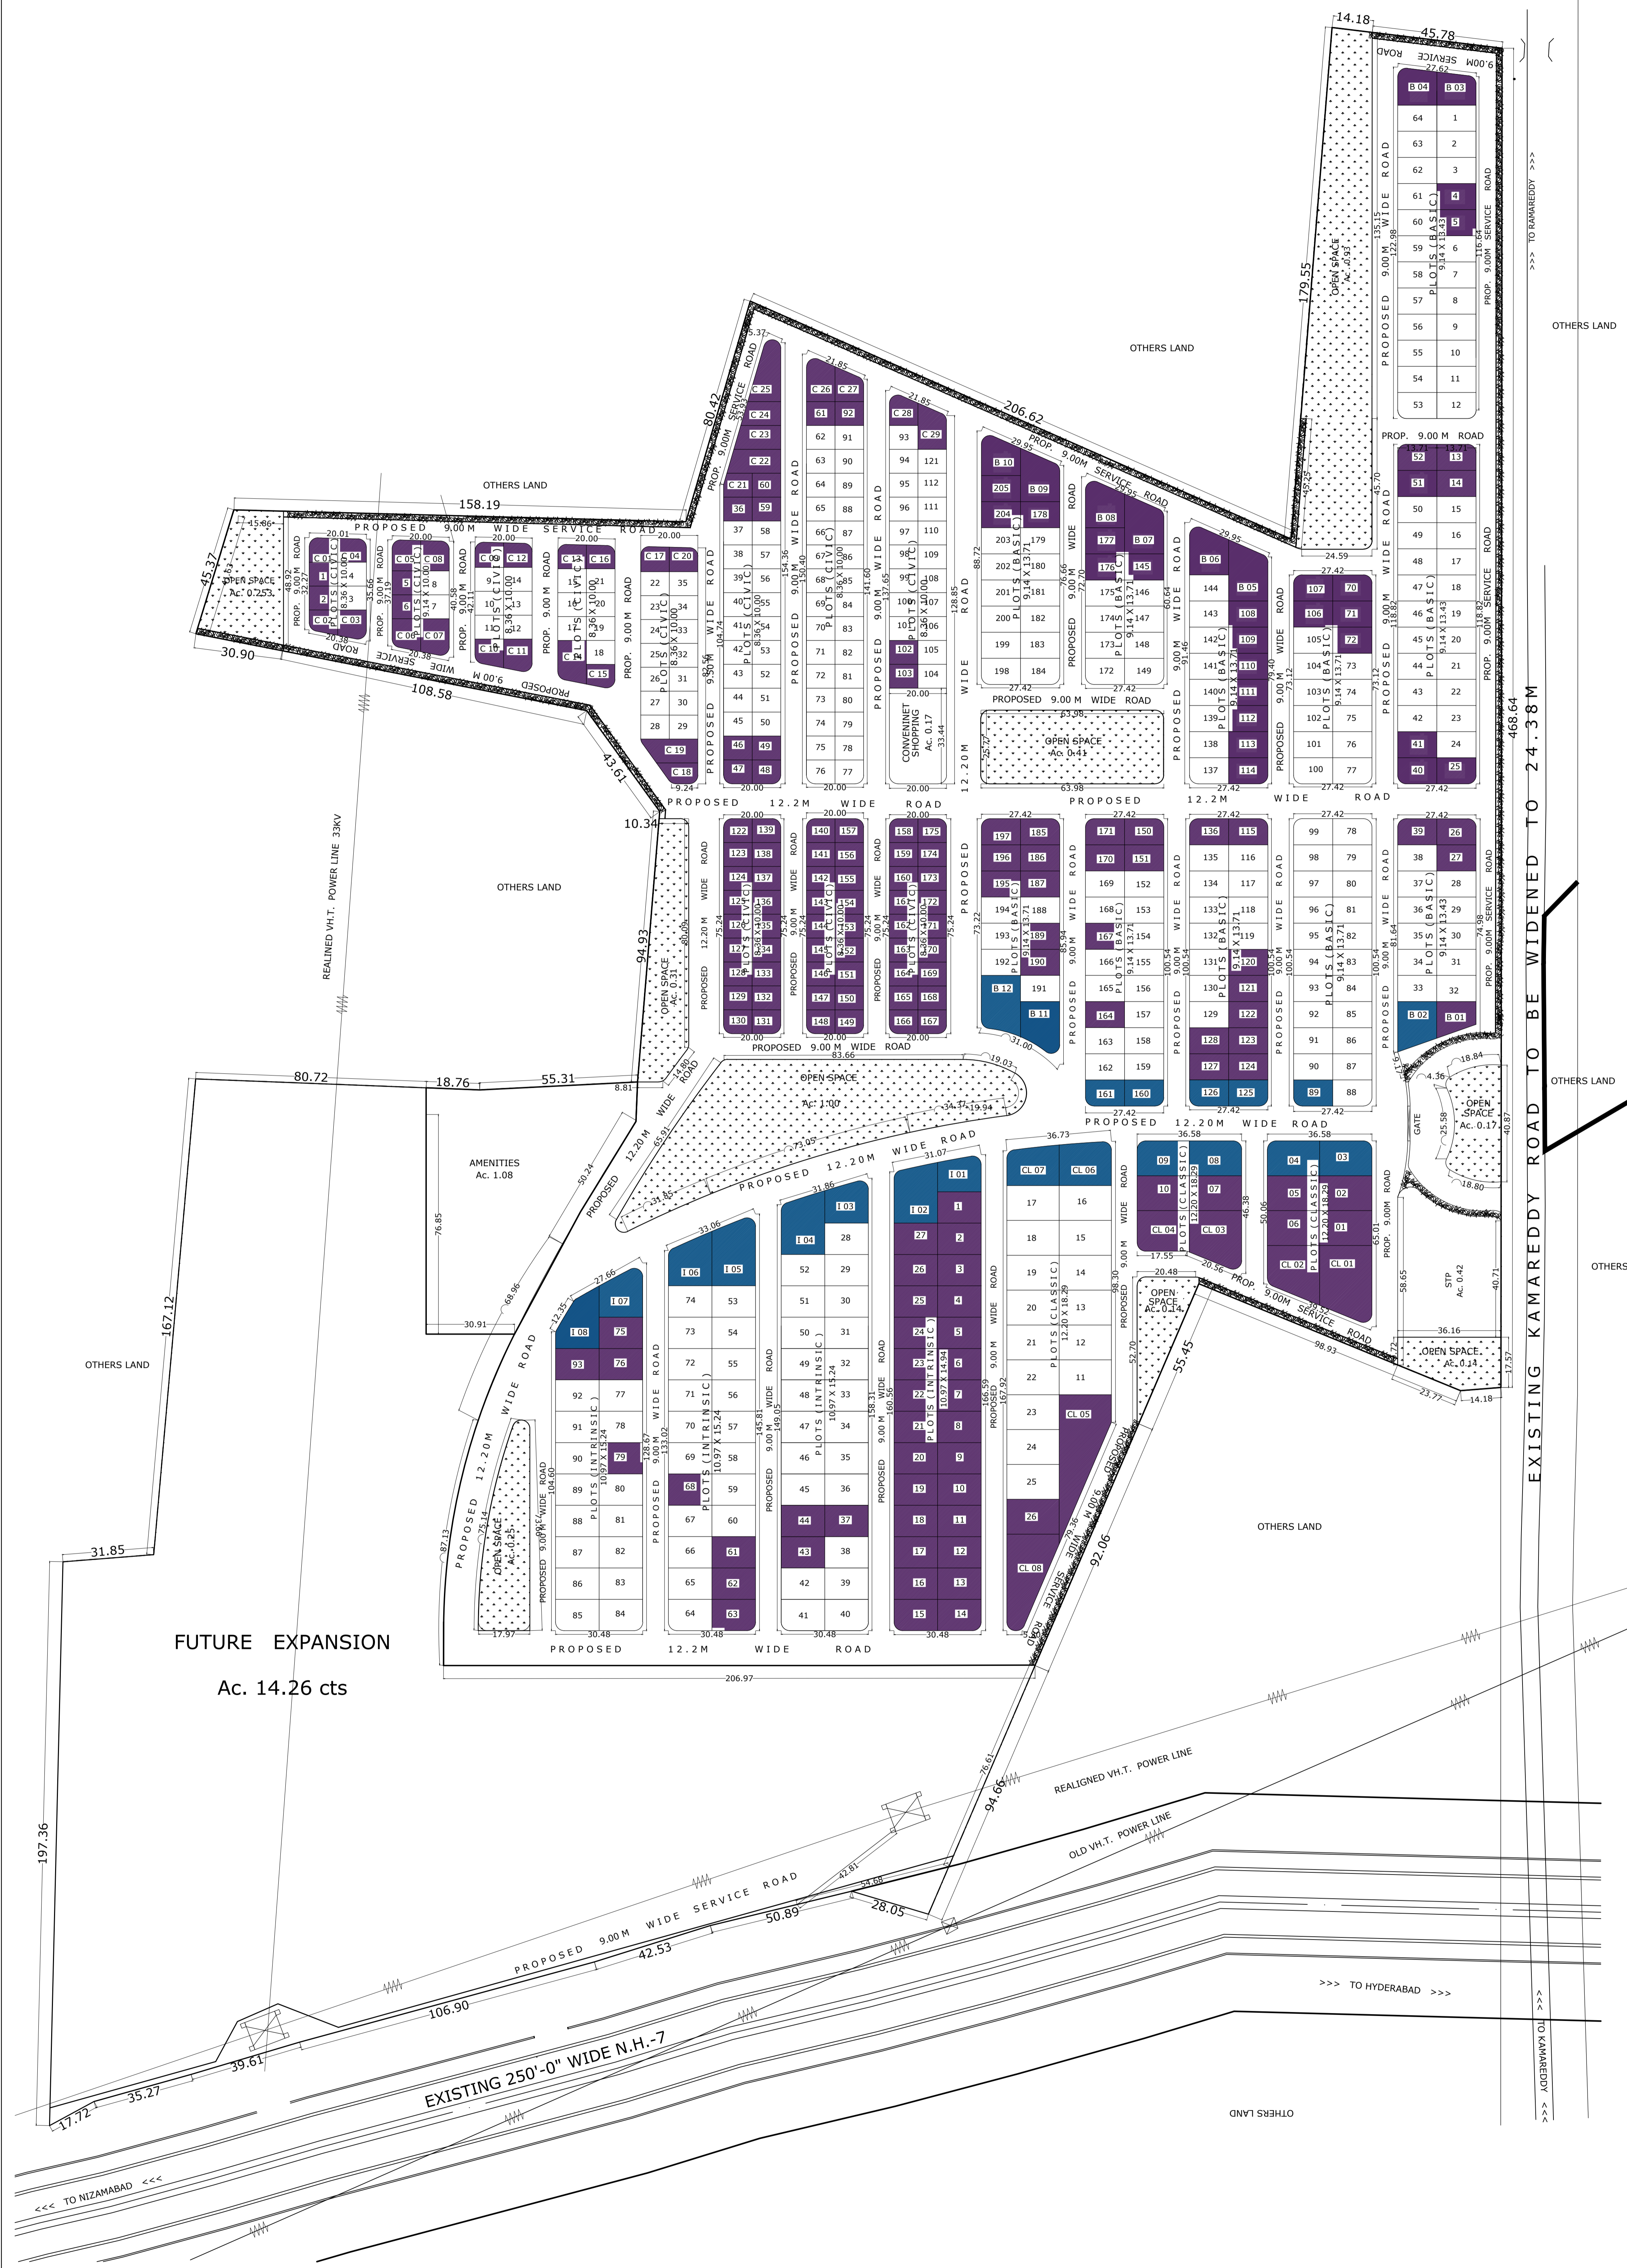

FUTURE EXPANSION
 Ac. 14.26 cts

EXISTING KAMAREDDY ROAD TO BE WIDENED TO 24'-38\"

>>> TO HYDERABAD >>>

<<< TO NIZAMABAD <<<