
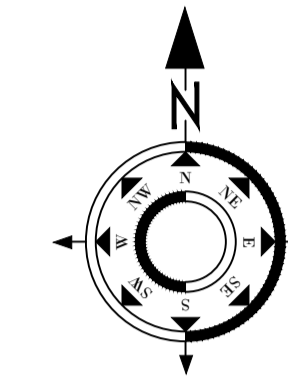


GOVERNMENT LAND PARCELS PROPOSED FOR e-AUCTION. IN SY NO.S 301 TO 308 AND 325 TO 328 AND 331. OF PUPPALAGUDA (V), GANDIPET (M), RANGA REDDY DIST.

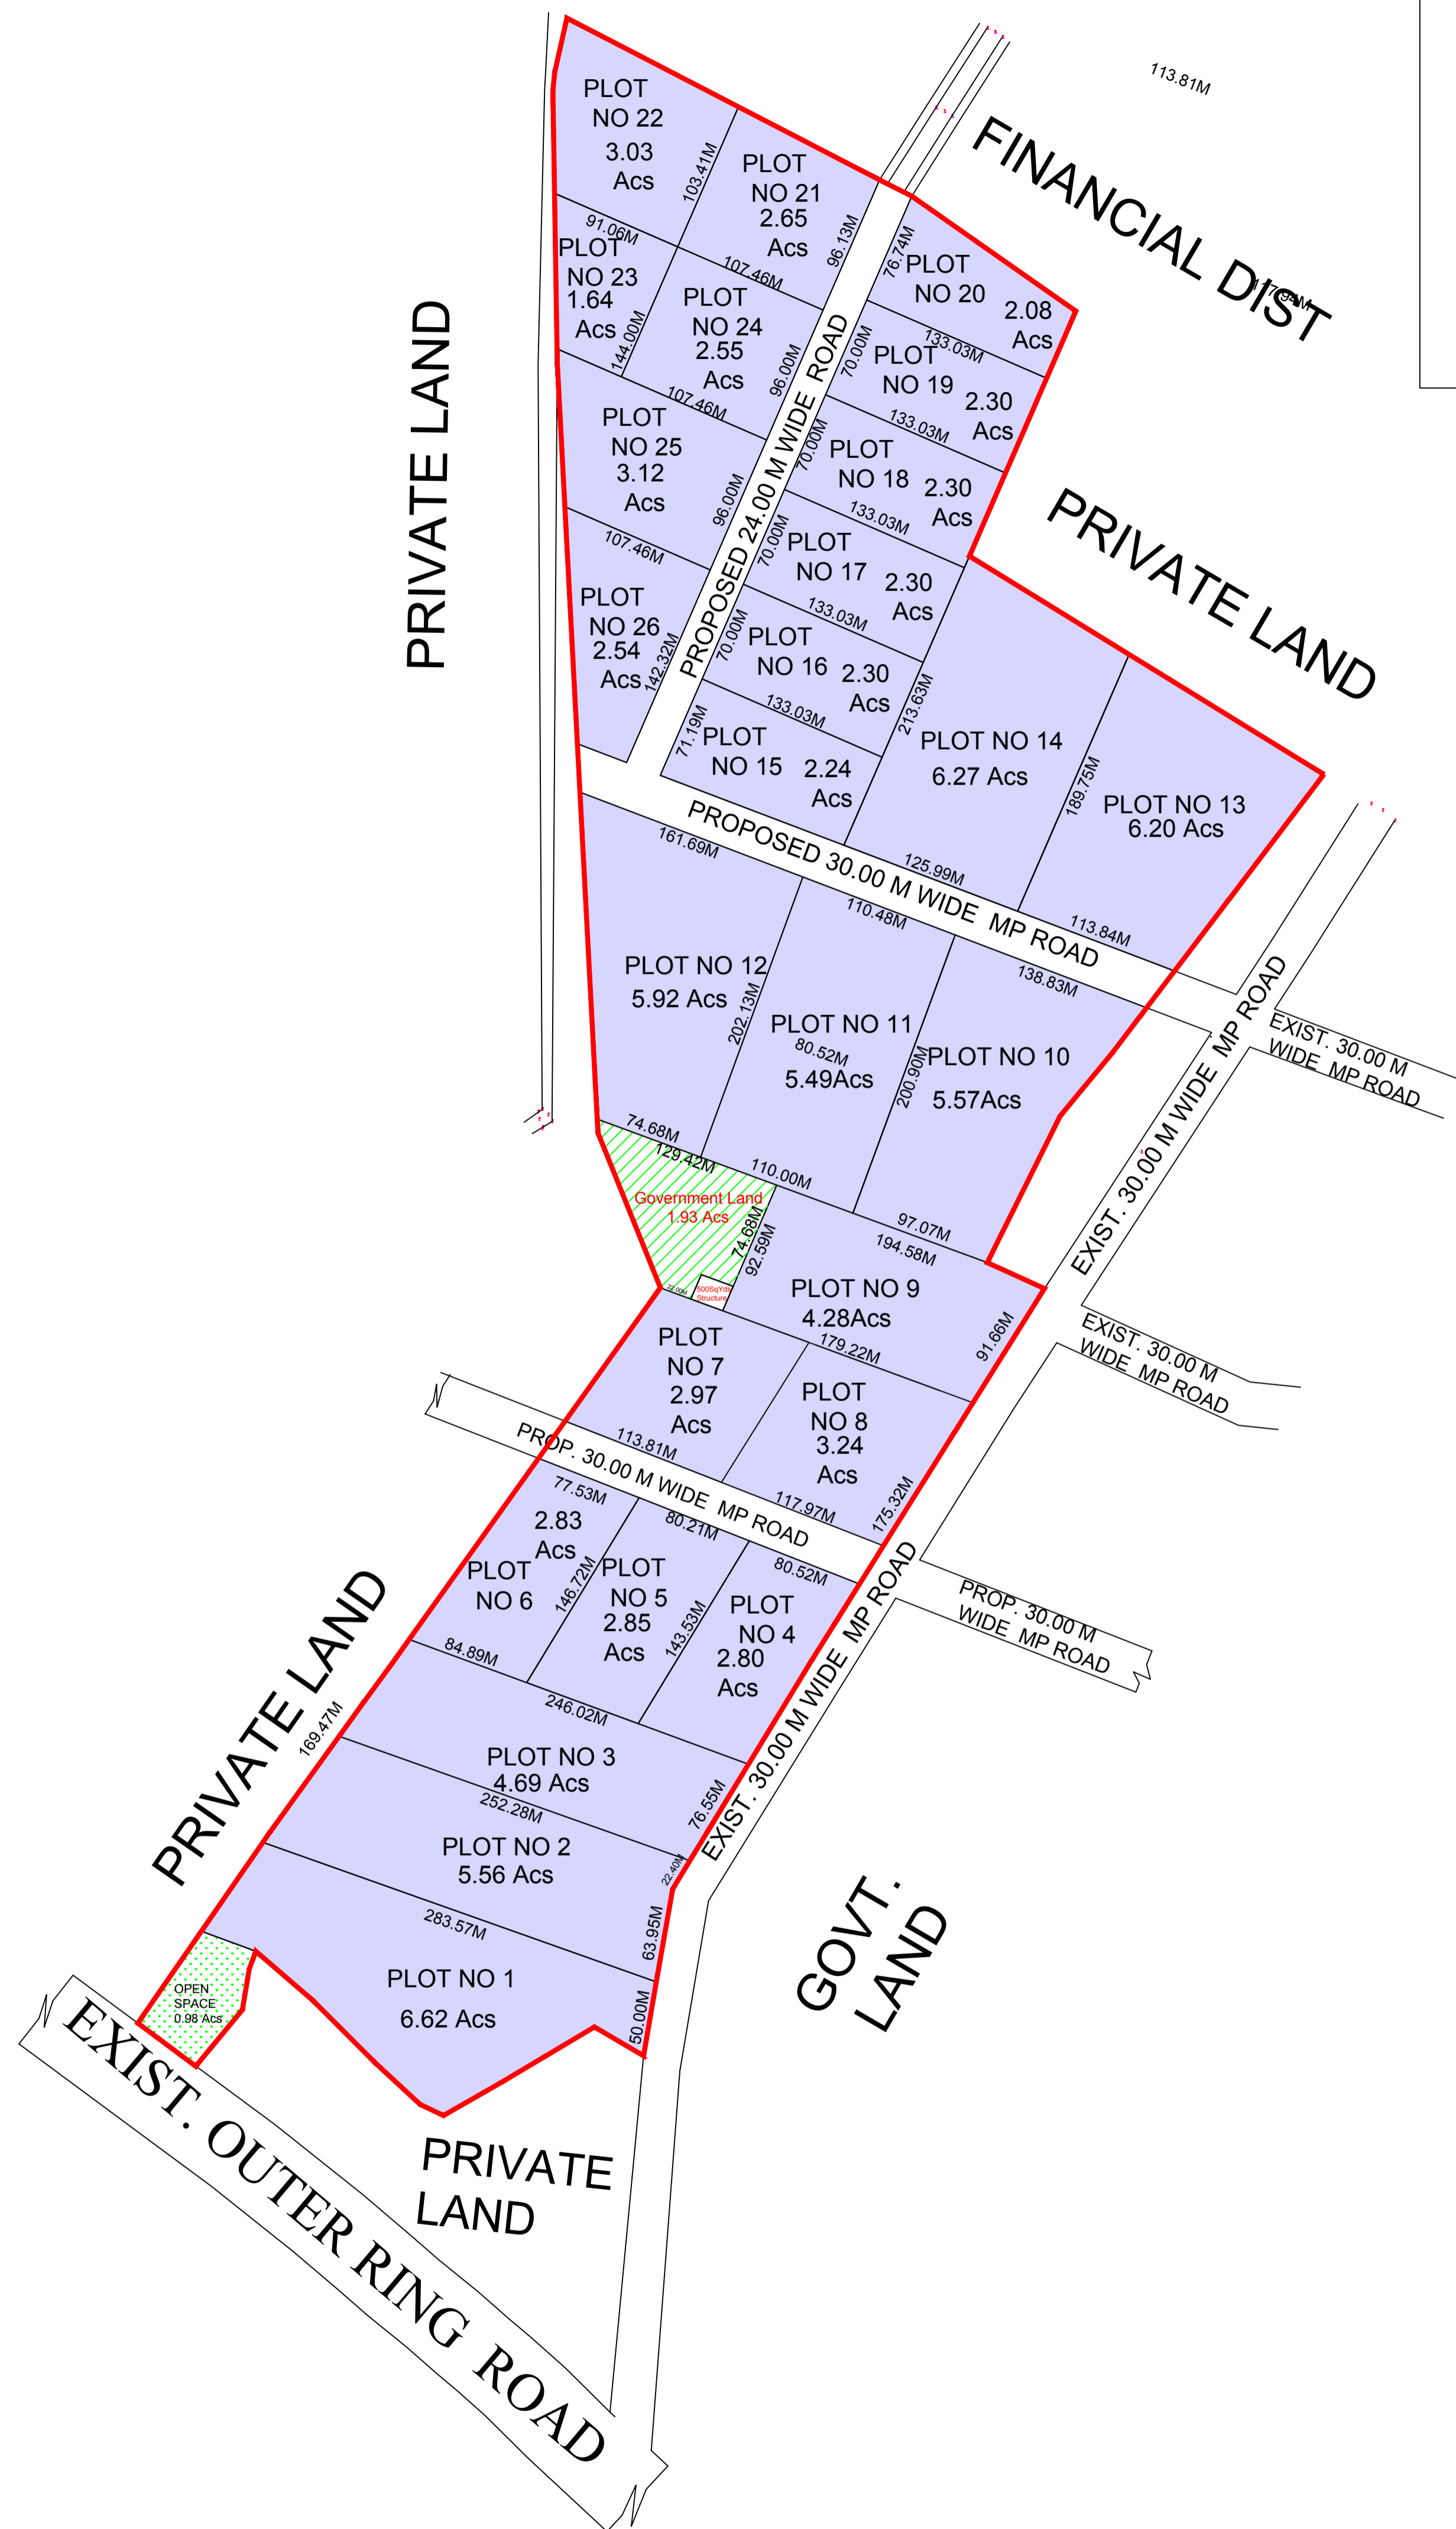

PROPOSED FOR AUCTION

SNO	PLOT NO	AREA (Acres)	SY NOS
1	PLOT NO 1	6.62	301,302,303
2	PLOT NO 2	5.56	301,302,303
3	PLOT NO 3	4.69	303
4	PLOT NO 4	2.80	301,302,303
5	PLOT NO 5	2.85	301,302
6	PLOT NO 6	2.83	301,303
7	PLOT NO 7	2.97	303
8	PLOT NO 8	3.24	303
9	PLOT NO 9	4.28	325
10	PLOT NO 10	5.57	325,326
11	PLOT NO 11	5.49	325,326,327
12	PLOT NO 12	5.92	325,327
13	PLOT NO 13	6.20	326
14	PLOT NO 14	6.27	326
15	PLOT NO 15	2.24	327
16	PLOT NO 16	2.30	327
17	PLOT NO 17	2.30	327
18	PLOT NO 18	2.30	328
19	PLOT NO 19	2.30	328
20	PLOT NO 20	2.30	328
21	PLOT NO 21	2.65	328
22	PLOT NO 22	3.03	328
23	PLOT NO 23	1.64	328
24	PLOT NO 24	2.55	328
25	PLOT NO 25	3.12	327,328
26	PLOT NO 26	2.54	327
	TOATAL	94.56	