


PROPOSED DRAFT RESIDENTIAL LAYOUT IN SYNO:-27/1 & 2, OF MANNEGUDA (V) ABDULLAPURMET(M), RANGA REDDY DISTRICT.

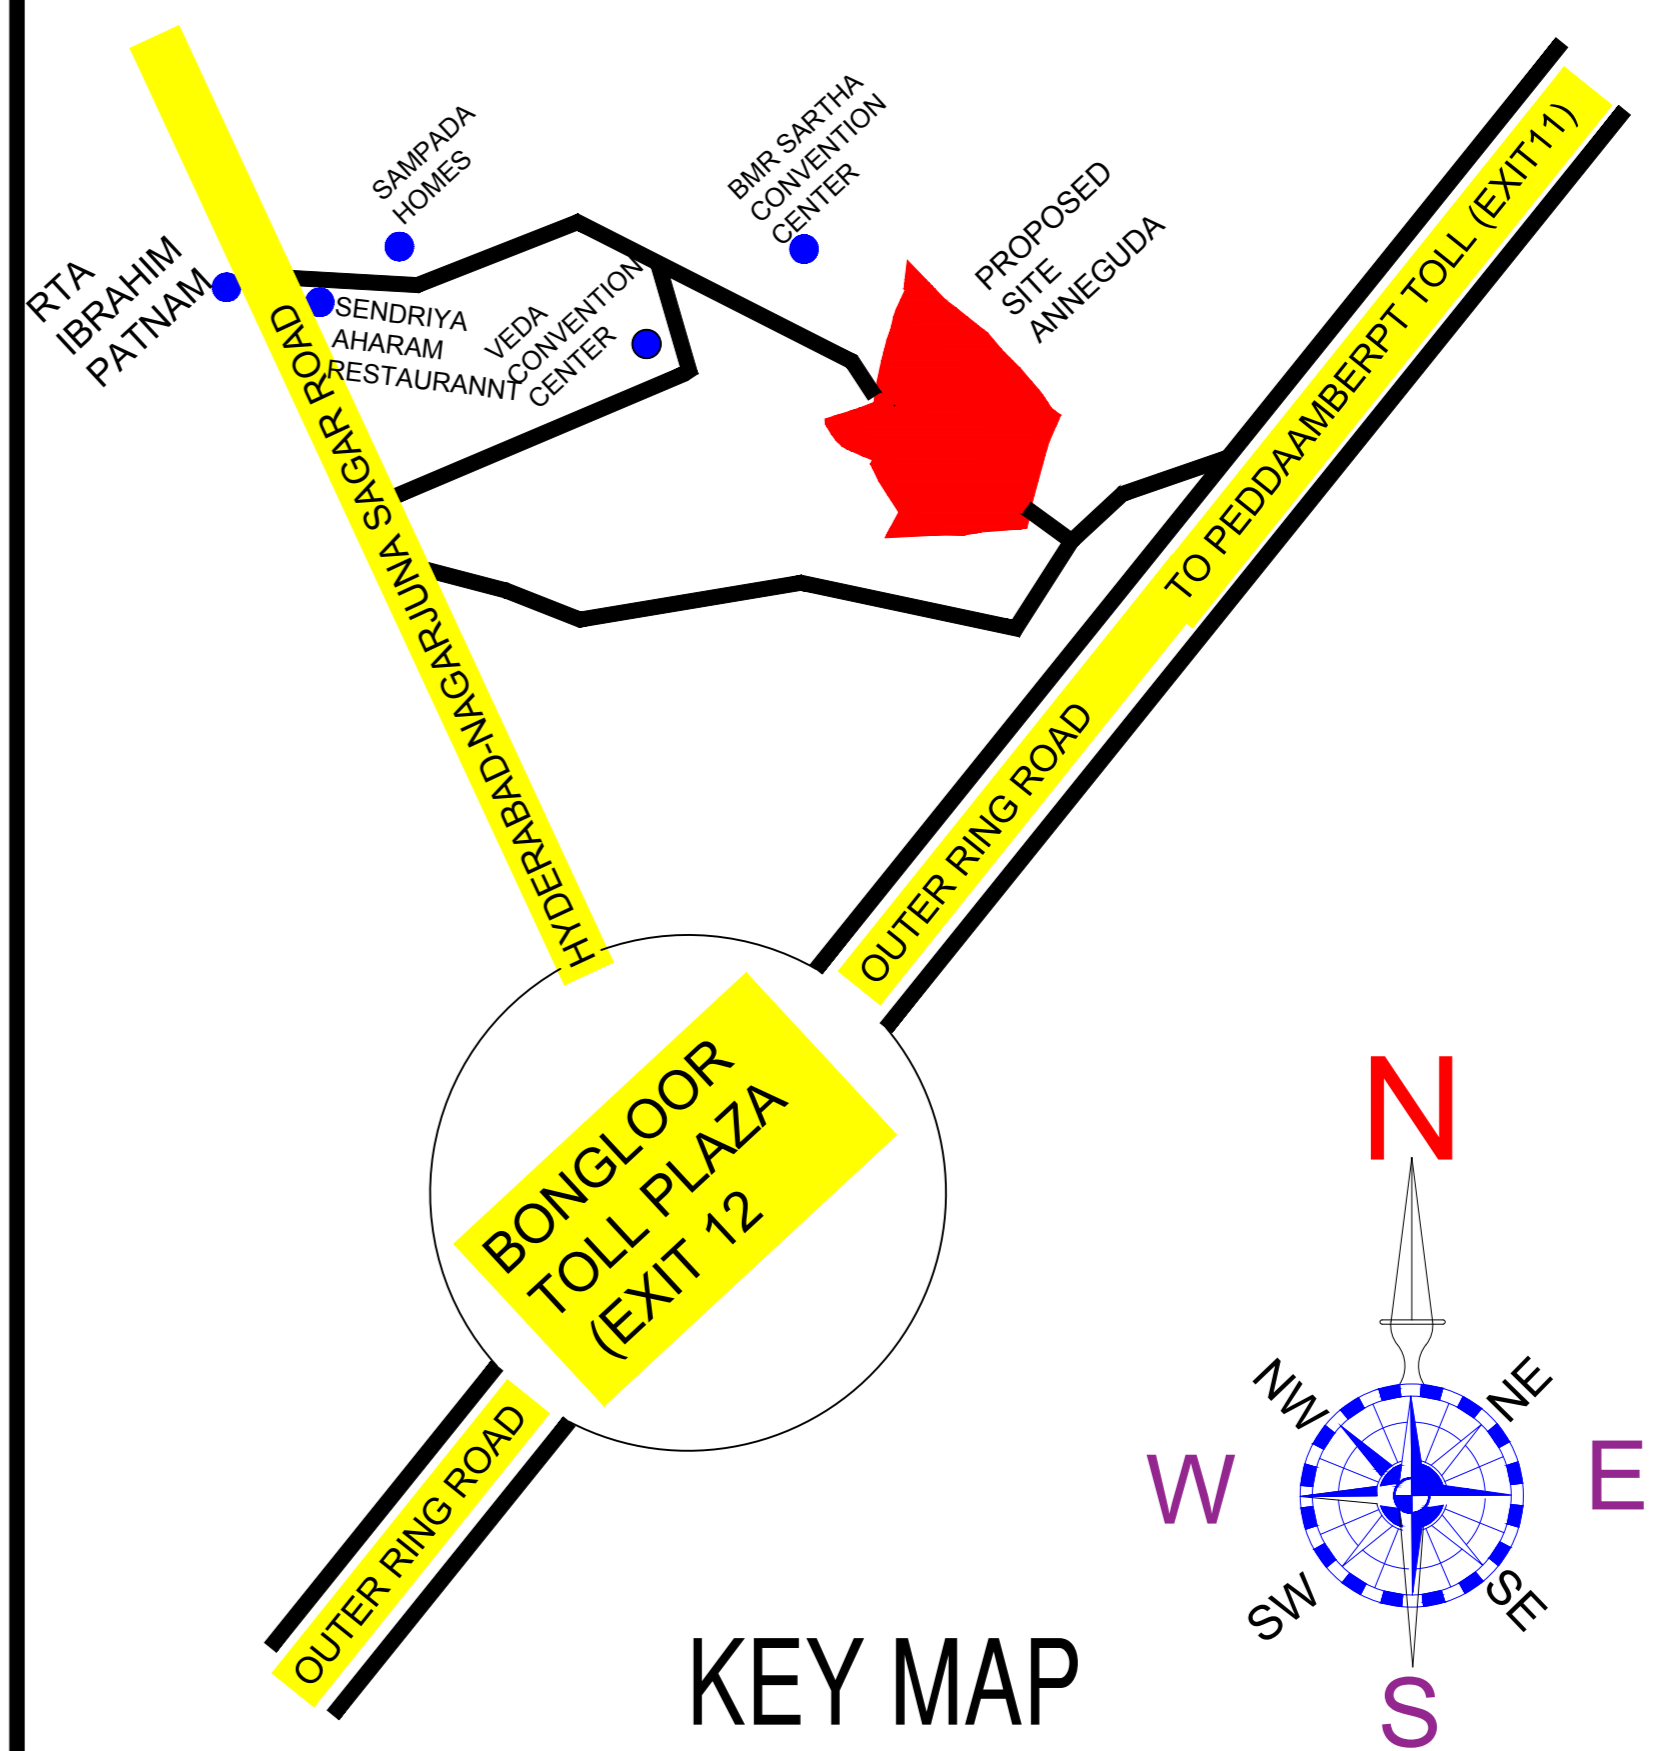

LAYOUT AREA	AC. 38.73	
(-)FUTURE EXPANSION	AC.10.00	
NET USABLE AREA	AC. 28.73	100.00%
PLOTTED AREA	AC. 14.88	51.79 %
ROAD AREA	AC. 10.41	36.23 %
OPEN SPACE	AC. 2.18	7.59%
SOCIAL INFRA	AC. 0.77	2.68 %
	AC. 0.49	1.71%

L.P.No.28/LO/Plg/HMDA/2022
Date:29-07-2022

- Already Allotted
- Now Proposed for e-Auction Plots
- Commercial Plots