



# PROPOSED DRAFT RESIDENTIAL LAYOUT PLAN IN SY. NO. :- 35/P , AT KAVADIPALLY(V), ABDULLAPURMET(M) RANGAREDDY. DIST. BELONGS TO TELANGANA RAJIV SWAGRUHA CORPORATION. LTD.

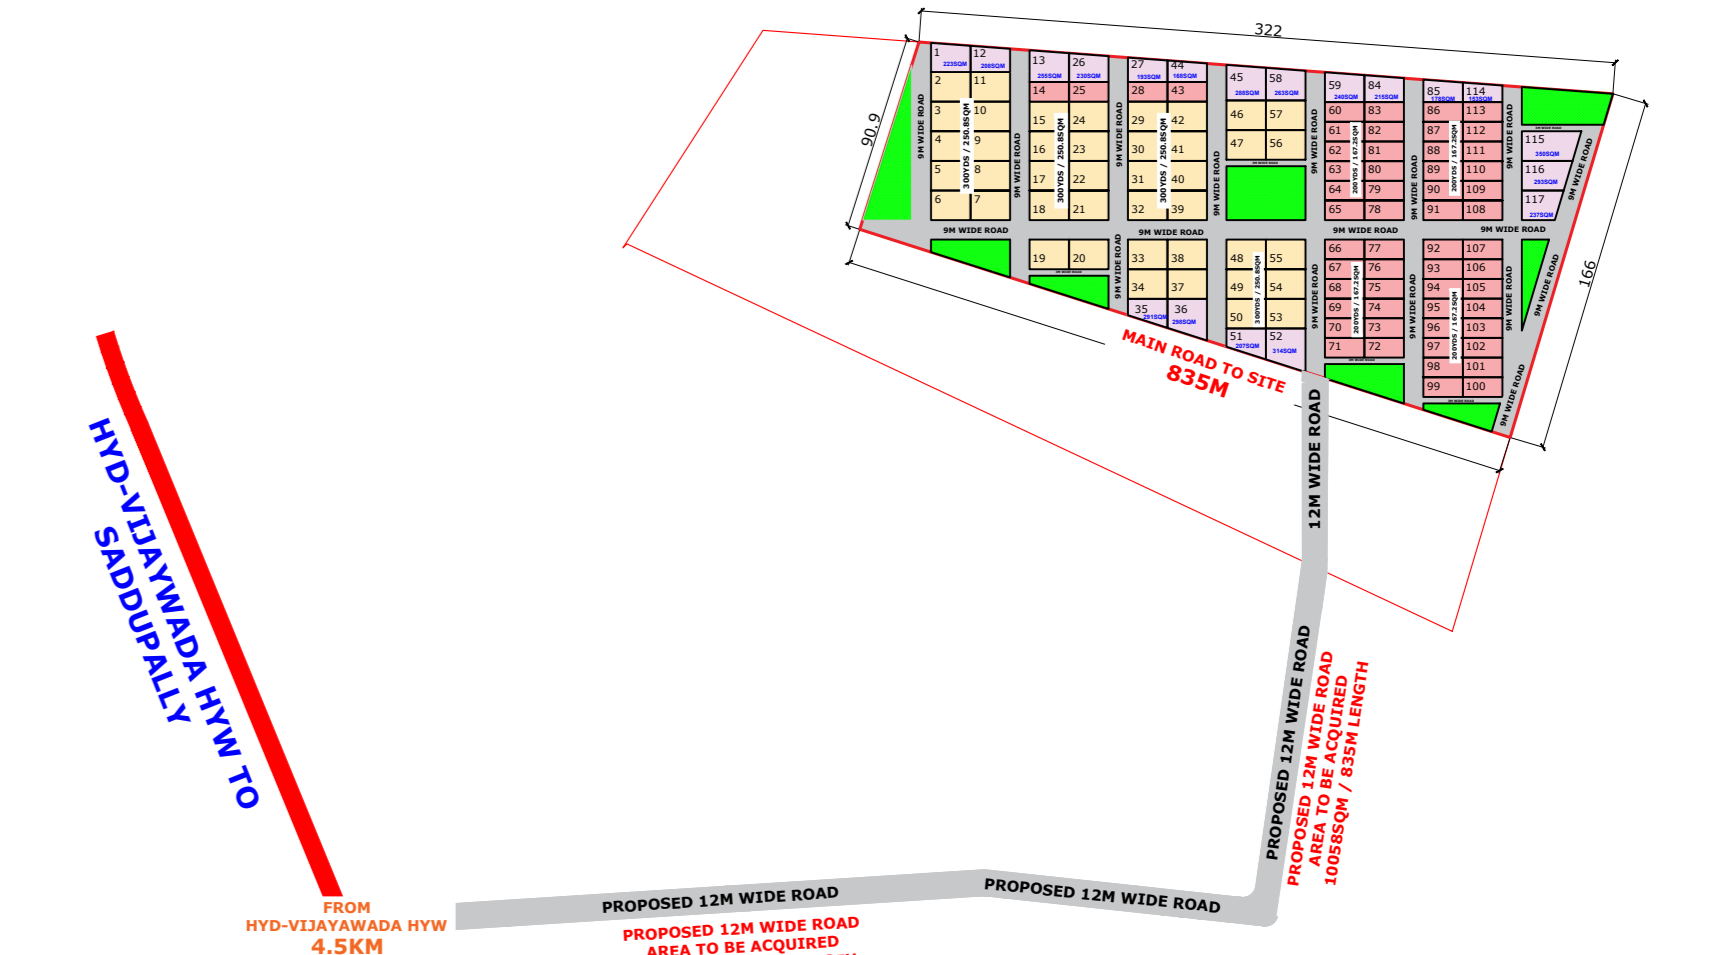

KEY PLAN

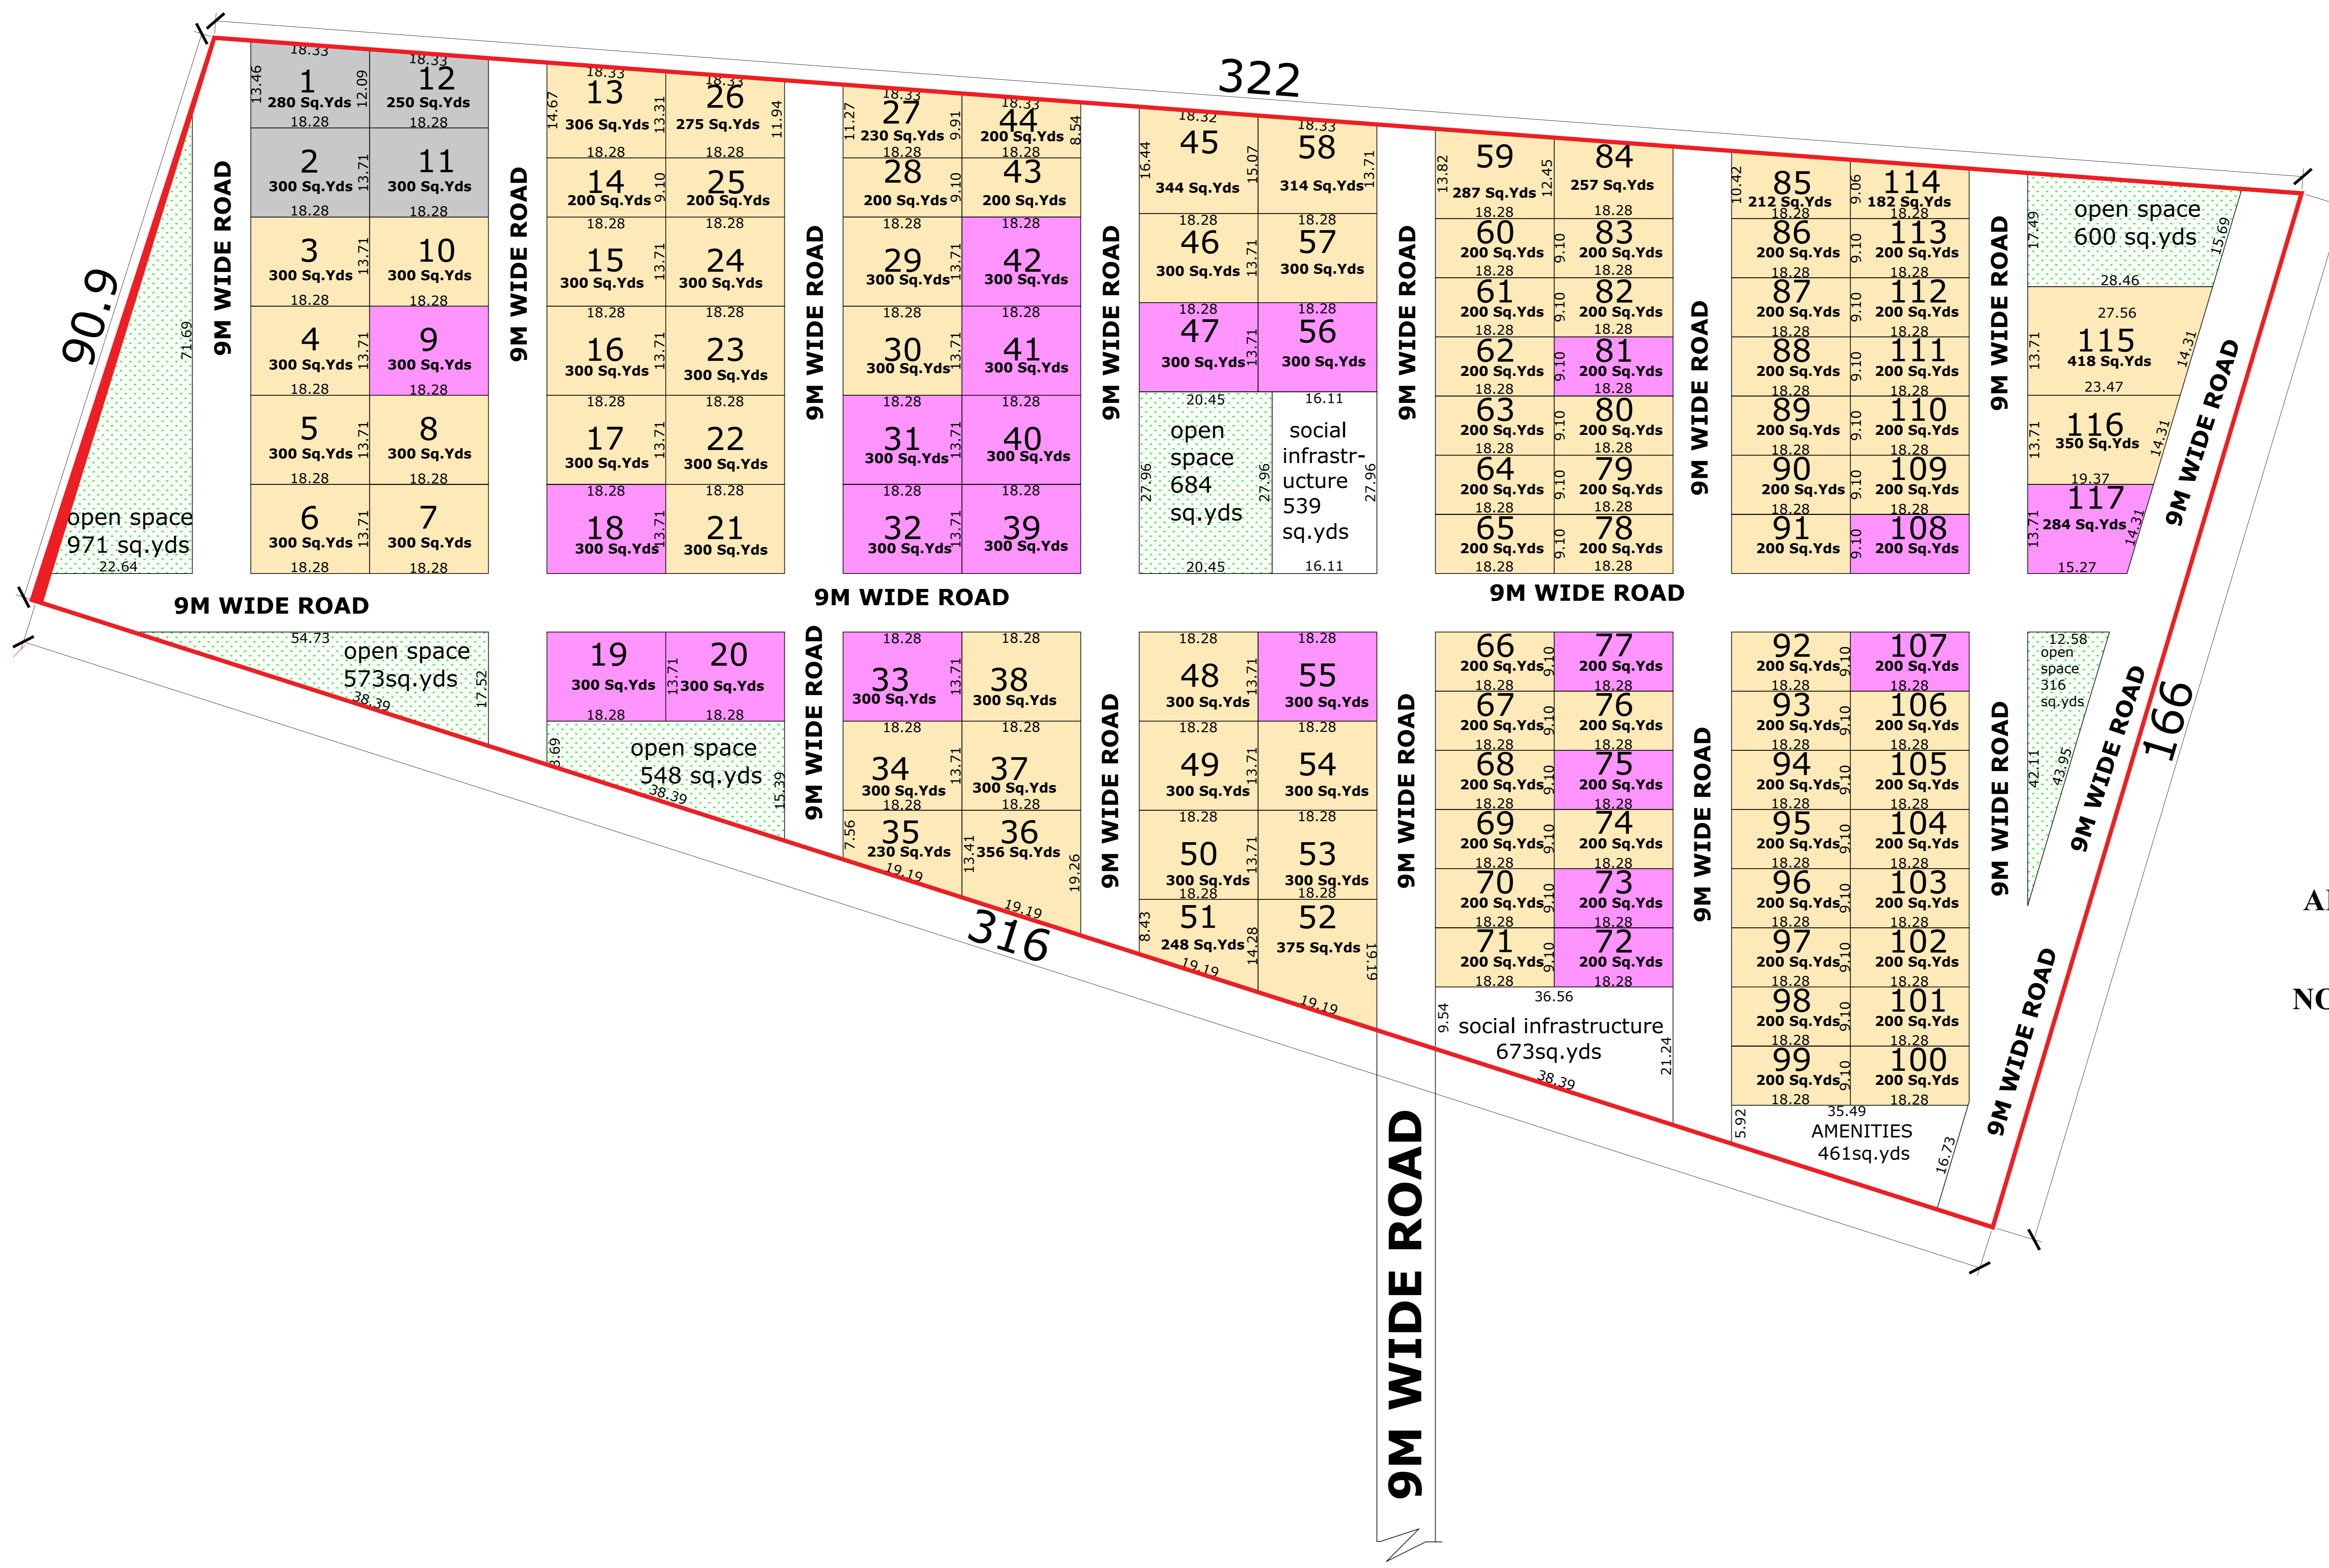

AREA STATEMENT

LAYOUT AREA	Acs 10.00	100.00 %
PLOTTED AREA	Acs 06.03	60.30 %
ROAD AREA	Acs 02.87	28.70%
OPEN SPACE		
1.OPEN SPACE	ACS 00.76	7.60 %
2.SOCIAL INFRASTRUCTURE	ACS 00.25	2.50 %
AMENITIES	Acs 00.09	0.90 %

- ALREADY ALLOTTED
- ALREADY SOLD OUT IN E AUCTION
- NOW PROPOSED FOR E AUCTION



TELANGANA STATE  
 INDUSTRIAL INFRASTRUCTURE  
 CORPORATION LTD  
 ( A GOVT. OF TELANGANA STATE  
 UNDERTAKING )