
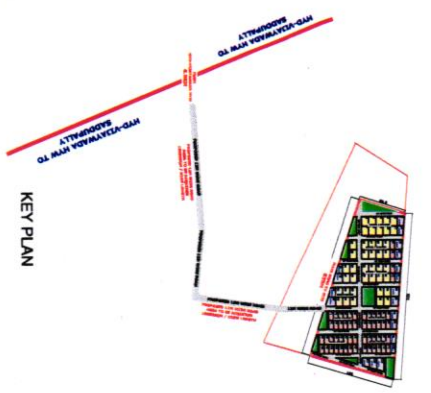


**PROPOSED DRAFT RESIDENTIAL LAYOUT PLAN IN SY. NO. :- 35/P,
AT KAVADIPALLY(V), ABDULLAPURMET(M)
RANGAREDDY. DIST.
BELONGS TO TELANGANA RAJIV SWAGRUHA CORPORATION. LTD.**

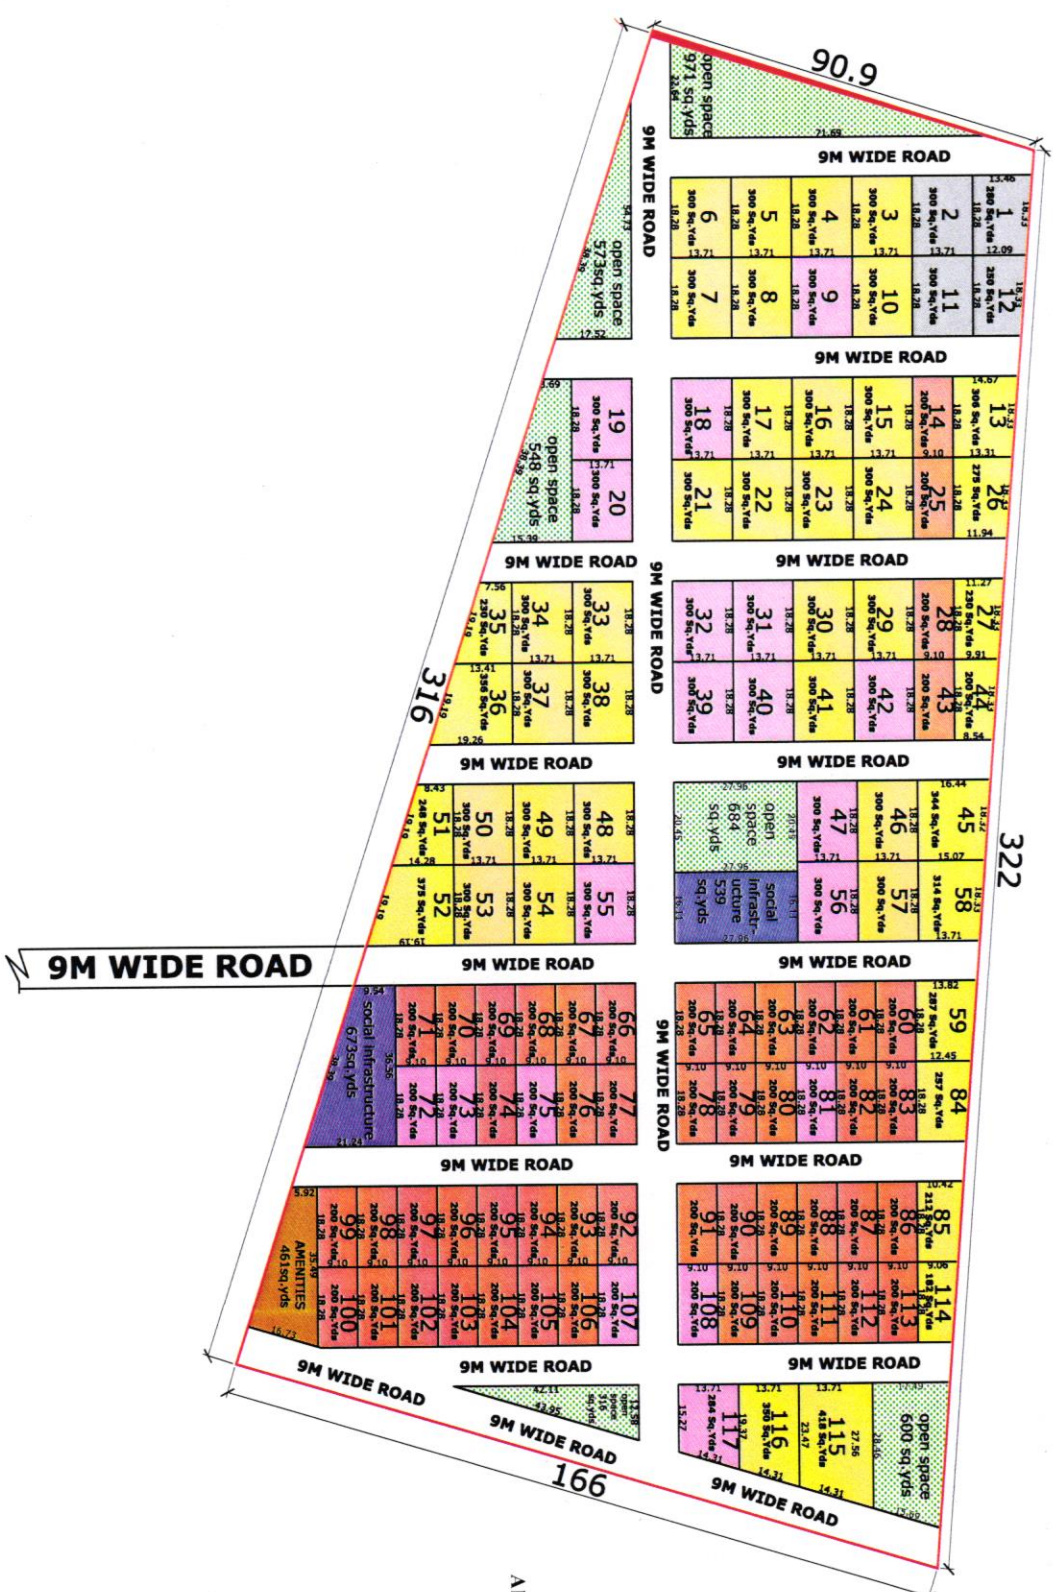

AREA STATEMENT	
LAYOUT AREA	ACS 10.00
PLOTTED AREA	ACS 06.03
ROAD AREA	ACS 02.87
OPEN SPACE	ACS 00.76
1.OPEN SPACE	ACS 00.25
2.SOCIAL INFRASTRUCTURE	ACS 00.09
AMENITIES	0.90 %

ALREADY SOLD OUT IN E AUCTION

EARMARKED TO ASSIGNEES

- 300 SQ.YDS (42 plots)
- 200 SQ.YDS (56 plots)
- OPEN SPACE
- SOCIAL INFRASTRUCTURE
- UNEQU/AL SIZE (19 plots)
- AMENITIES

TSIIC
TELANGANA STATE INDUSTRIAL INFRASTRUCTURE CORPORATION LTD
(A GOVT. OF TELANGANA STATE UNDERTAKING)