
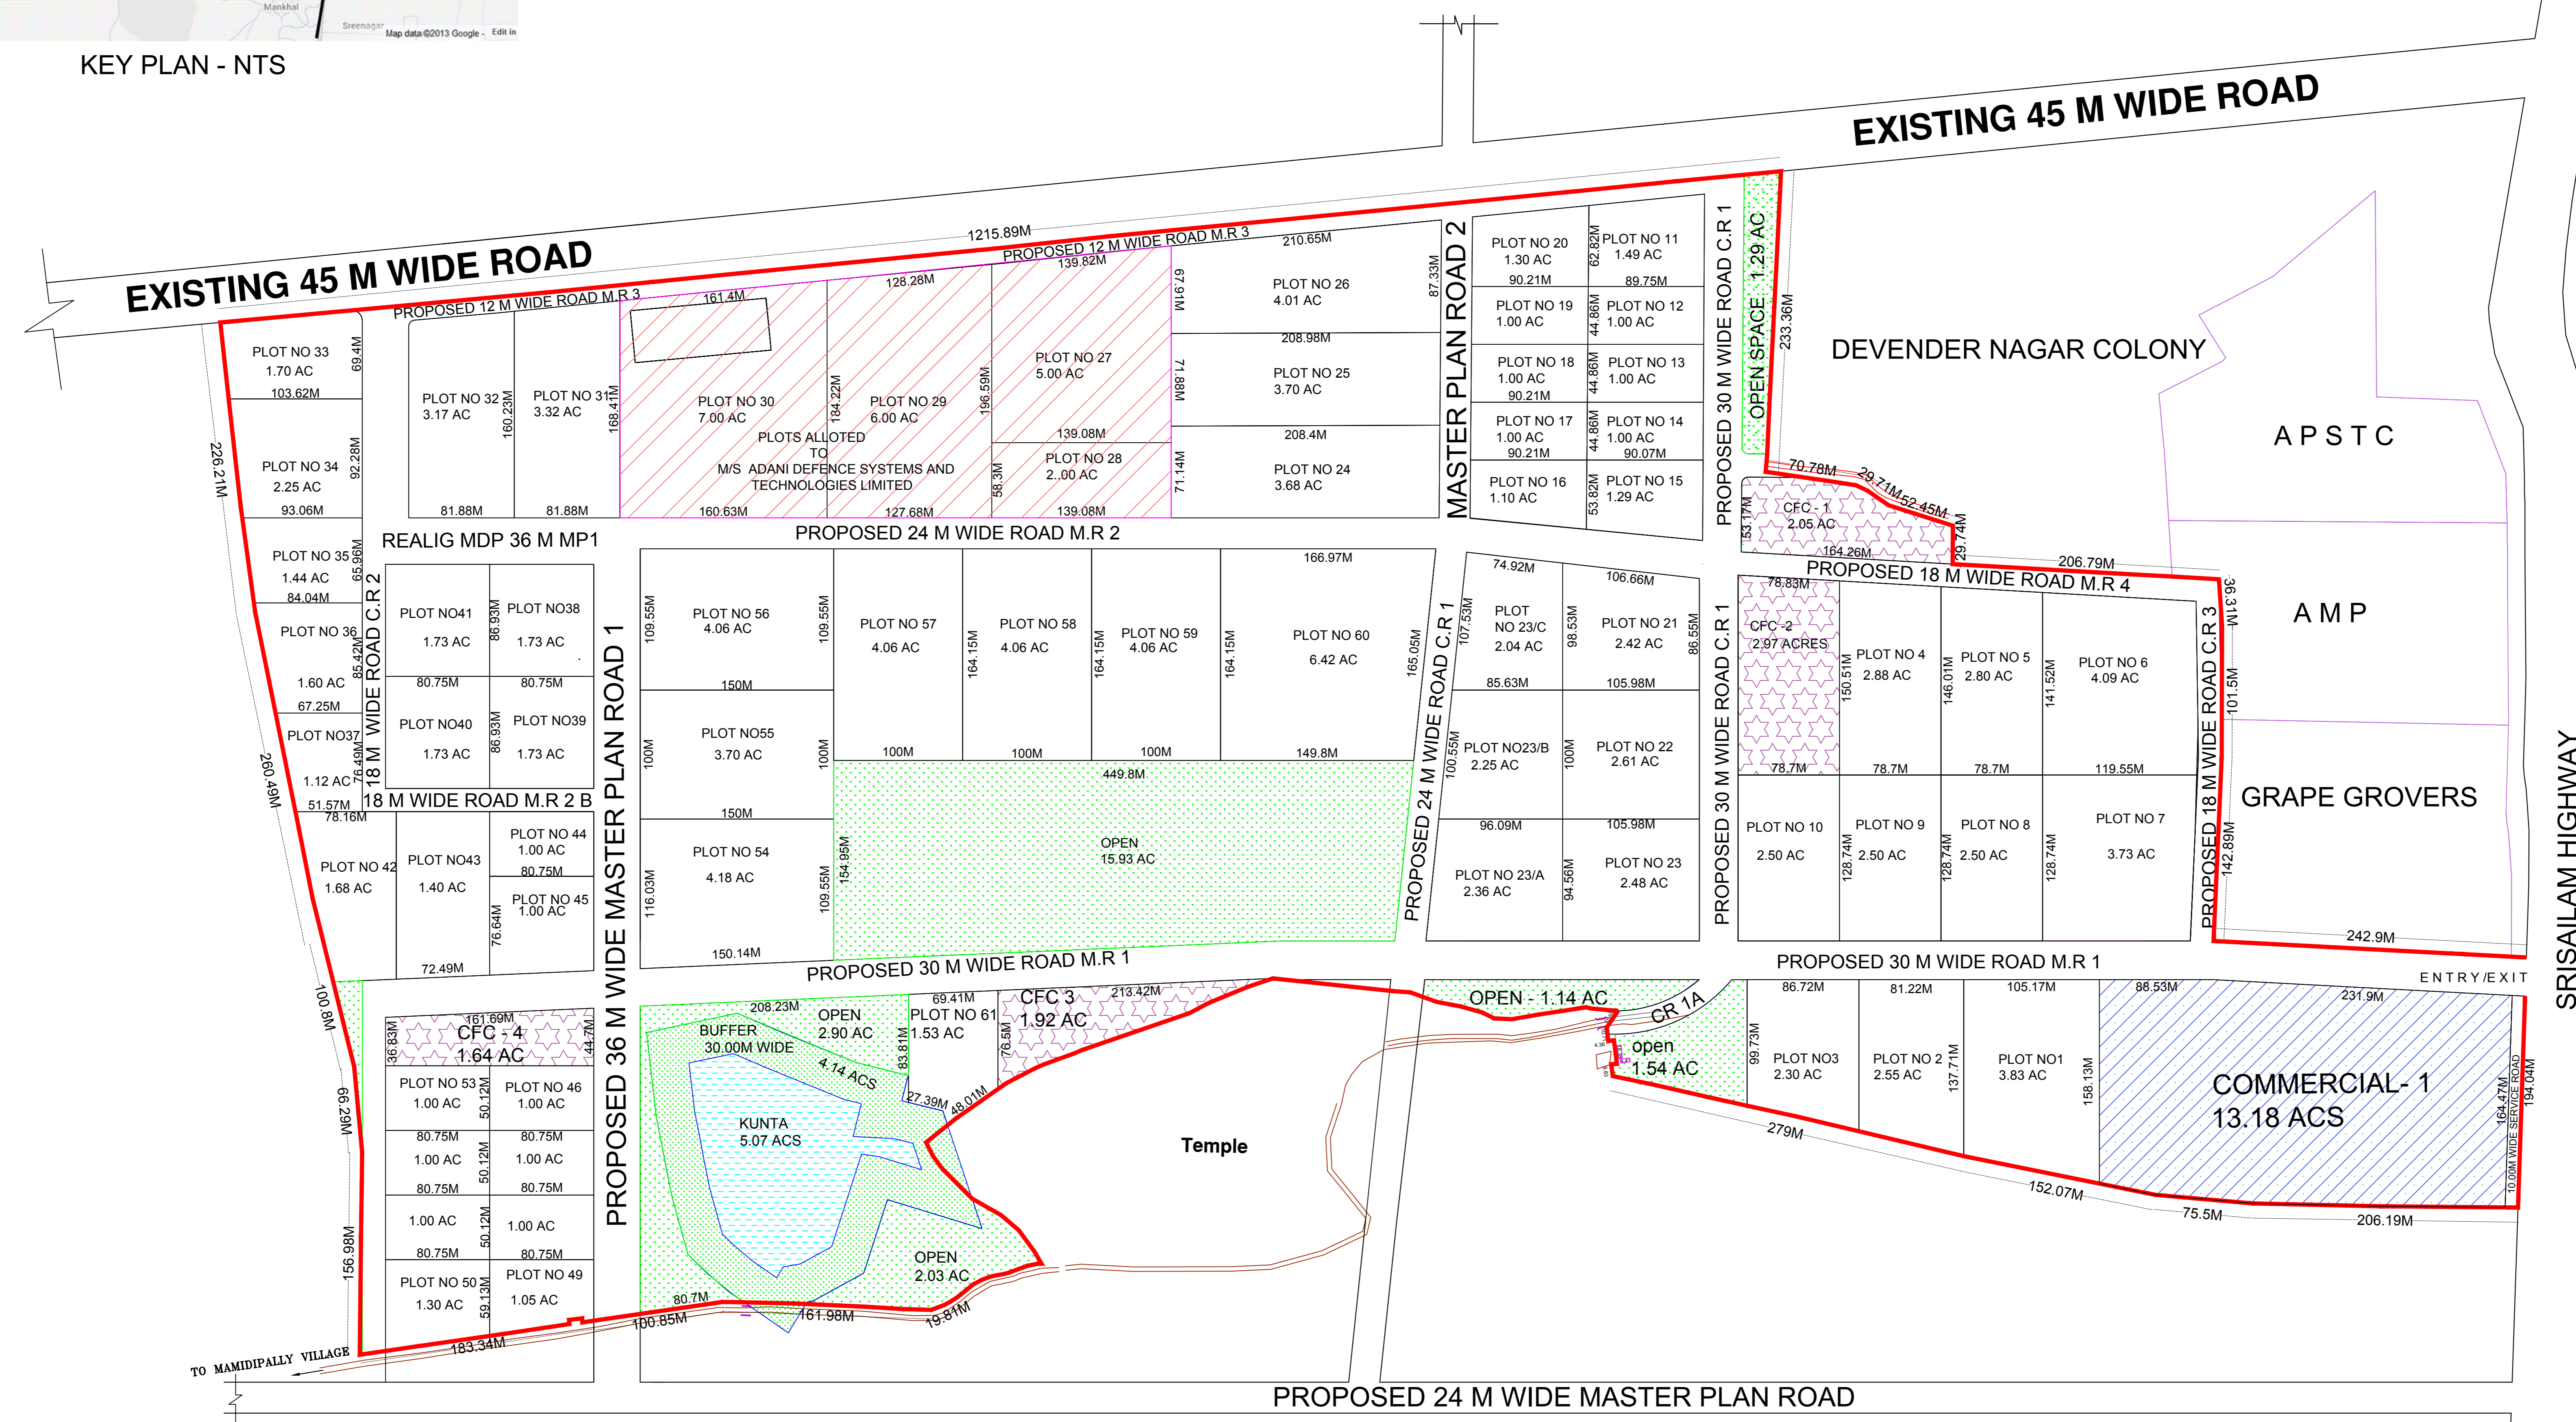


KEY PLAN - NTS

REVISED LAYOUT PLAN OF HARDWAREPARK , PHASE II, IN SY.NO.1/1, KANCHA IMARAH(V), MAHESHWARAM(M), & SY. NO. 99/1, MAMIDIPALLY (V),BALAPUR(M),RANGAREDDY DIST. T.S.

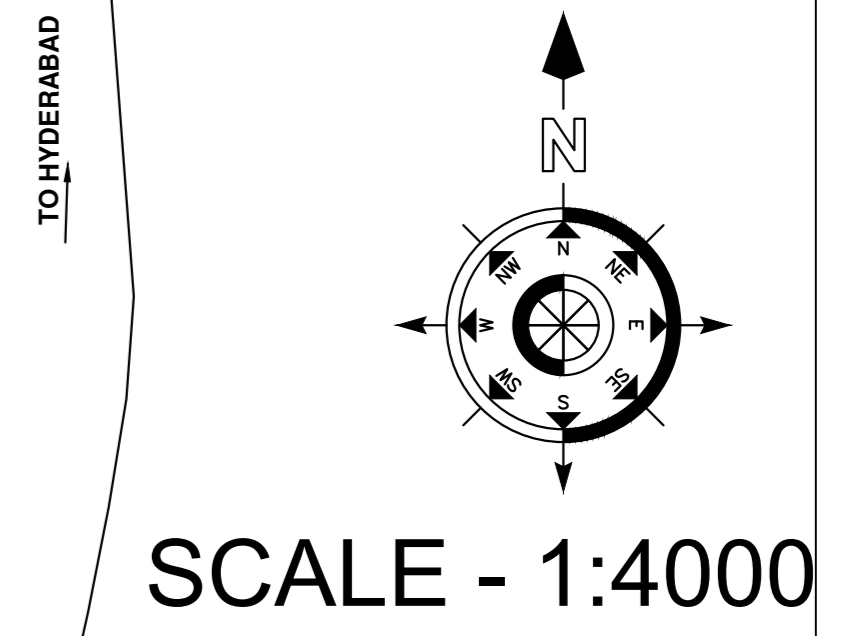

ALL DIMENSIONS ARE IN METERS UNLESS SPECIFIED

LANDUSE ANALYSIS - MAMIDIPALLY IP		
LAYOUT BOUNDARY		
EXISTING ROAD		
PROPOSED ROADS		
LAYOUT AREA	: 254.37 ACS	
KUNTA AREA (-)	: 05.07 ACS	
KUNTA BUFFER(-)	: 04.14 ACS	
NET USABLE AREA	: 245.16 ACS	100.00 %
PLOTTED AREA	: 155.34 ACS	63.36 %
ROAD AREA	: 42.90 ACS	17.50 %
OPEN SPACE	: 25.17 ACS	10.27 %
CFC AREA	: 8.58 ACS	3.50 %
COMMERCIAL	: 13.17 ACS	5.37 %
NOS OF PLOTS 64		