





SCALE : 1:3000

KEY PLAN

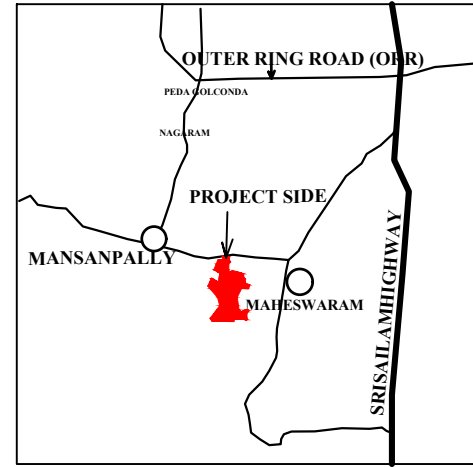

NOT TO SCALE

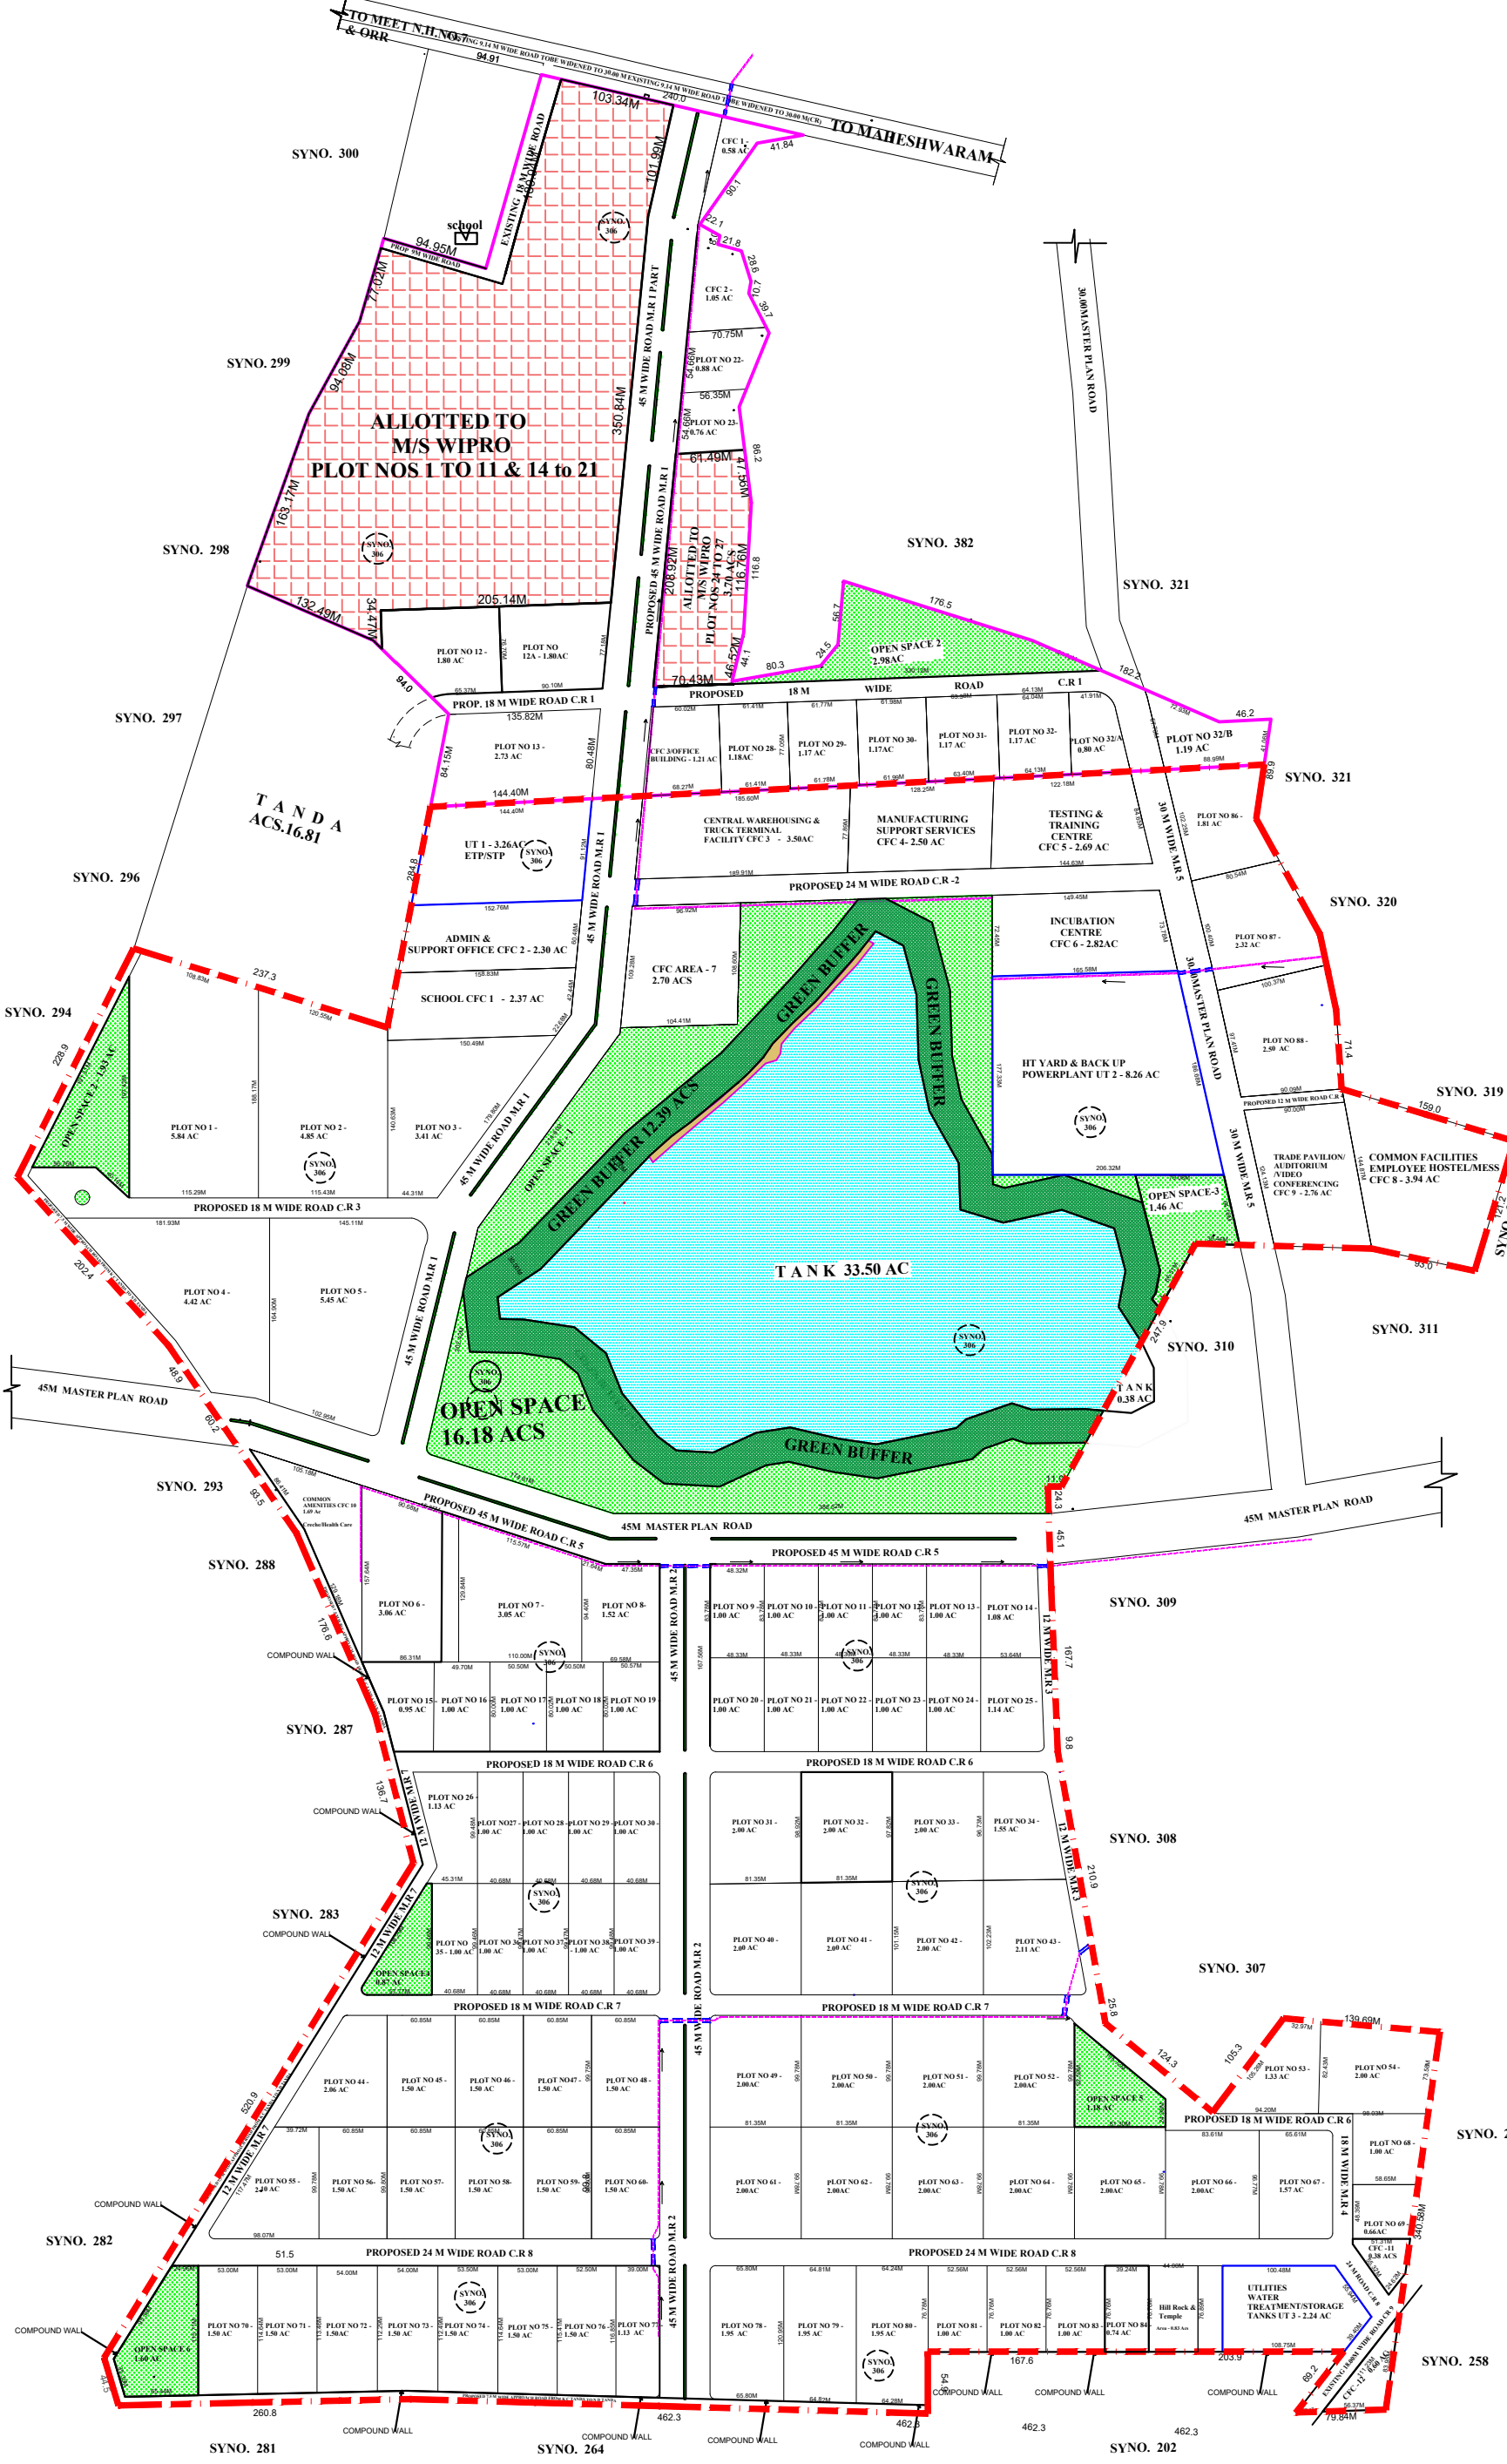

EMC BOUNDARY	
GENERAL PARK AREA BOUNDARY	
PROPOSED ROADSS	
EXISTING ROADS	

AREA STATEMENT	
Land taken from Rev Dept.	373.25 ACS
Deduct Kothwal Cheruvu	33.50 ACS
Total Layout Area	339.75 ACS

SECTOR WISE AREA	
EMC	277.20 ACS
GENERAL PARK AREA	62.55 ACS
Total Layout Area	339.75 ACS

COMPREHENSIVE LANDUSE ANALYSIS FOR EMC AND GENERAL INDUSTRIAL PARK IN SY. NOS. 303, 304, 305 & 306 OF MAHESHWARAM (V & M) RR DIST

SL.NO	LAND USE	AREA IN AC	% AREA
TOTAL AREA		339.75	100.00 %
1.	PLOTTED AREA	193.06	56.82 %
2.	ROADS AREA	63.32	18.64 %
3.	GREEN BUFFER	12.39	3.65 %
4.	OPEN SPACE AREA	26.08	7.68 %
5.	COMMON FACILITIES	31.13	9.16 %
6.	UTILITIES	13.77	4.05 %
7.	NUMBER OF PLOTS (PLOT NOS 1 TO 12 & 14 TO 21 ALLOTTED TO M/S WIPRO)		122

	STORM WATER DRAINS ALONG ROAD NETWORK
	PIPE CULVERT

TSIIC LTD, HYDERABAD

COMPREHENSIVE LAYOUT PLAN FOR (ELECTRONIC MANUFACTURING CLUSTER & GENERAL INDUSTRIAL PARK) IN SURVEY NOS. 303, 304, 305 AND 306/2 OF MAHESHWARAM (VILLAGE AND MANDAL), RANGA REDDY (DISTRICT), TELANGANA .