


SPECIAL FOOD PROCESSING ZONE AT ARKATHALA, R.R DISTRICT, TELANGANA.

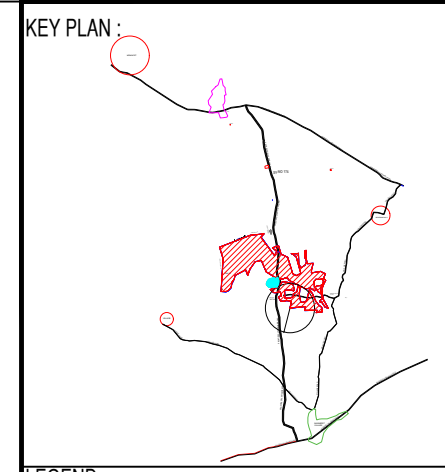

LEGEND:

REFERENCE

BOUNDARY ———

ROADS ———

TEMPLE [Blue Square]

AREA STATEMENT

AS PER SURVEY

SNO.	LAND HANDED	ACS/GT
	TOTAL OUTER BOUNDARIES	378-37
	QUARRY	(-)-22-28
	CRUSHER	(-)-36-06
	SY.NO 28 & 29	(-)-05-27
	GRAVE YARD + DUMPING YARD	(-)-2-28
	SUB TOTAL AREA	(-)-67-09
	TOTAL AREA	311-28

AREA STATEMENT

TOTAL AREA	AC 311-28 GTS (311.70 ACS)
NET PLOT AREA	311.70 Acs 100.0%
PLOTTED AREA:	208.61 Acs 66.92 %
ROAD AREA:	45.27 Acs 14.52 %
OPEN SPACE:	32.24 Acs 10.34%
CFC:	11.27 Acs 03.61 %
AMENITIES/SUBSTATION:	6.60 Acs 02.12%
BUFFER ZONE	7.71 Acs 02.49%
TOTAL NUMBER OF PLOTS : 93	
REVISED : 30/18.12.2023	

CLIENT :

TELANGANA STATE INDUSTRIAL INFRASTRUCTURE CORPORATION LTD
(A GOVT. OF TELANGANA STATE UNDERTAKING)

PROJECT CONSULTANT:


VERAX ENTERPRISES PVT.LTD
SURVEYING, PLANNING, DESIGNING
 #3-4-49, FLAT NO: 501
 MATURI BHAVAN, BARKATPURA
 HYDERABAD - 500027
 PH: 970264008, 9985244009
 Email: veraxengineers@gmail.com

DRAWING TITLE : DRAWING IN METERS

DRAWING NO		NORTH	SHEET NO
ARCHITECT	MSR	APPROVED	
SCALE	N.T.S	DRAWN BY	MSR
	18.12.2023	CHECKED BY	BASEER BILAL

RELEASED FOR

<input type="checkbox"/> PRELIMINARY	<input checked="" type="checkbox"/> INFORMATION	<input checked="" type="checkbox"/> APPROVAL	<input type="checkbox"/> TENDER	<input type="checkbox"/> CONSTRUCTION
--------------------------------------	---	--	---------------------------------	---------------------------------------

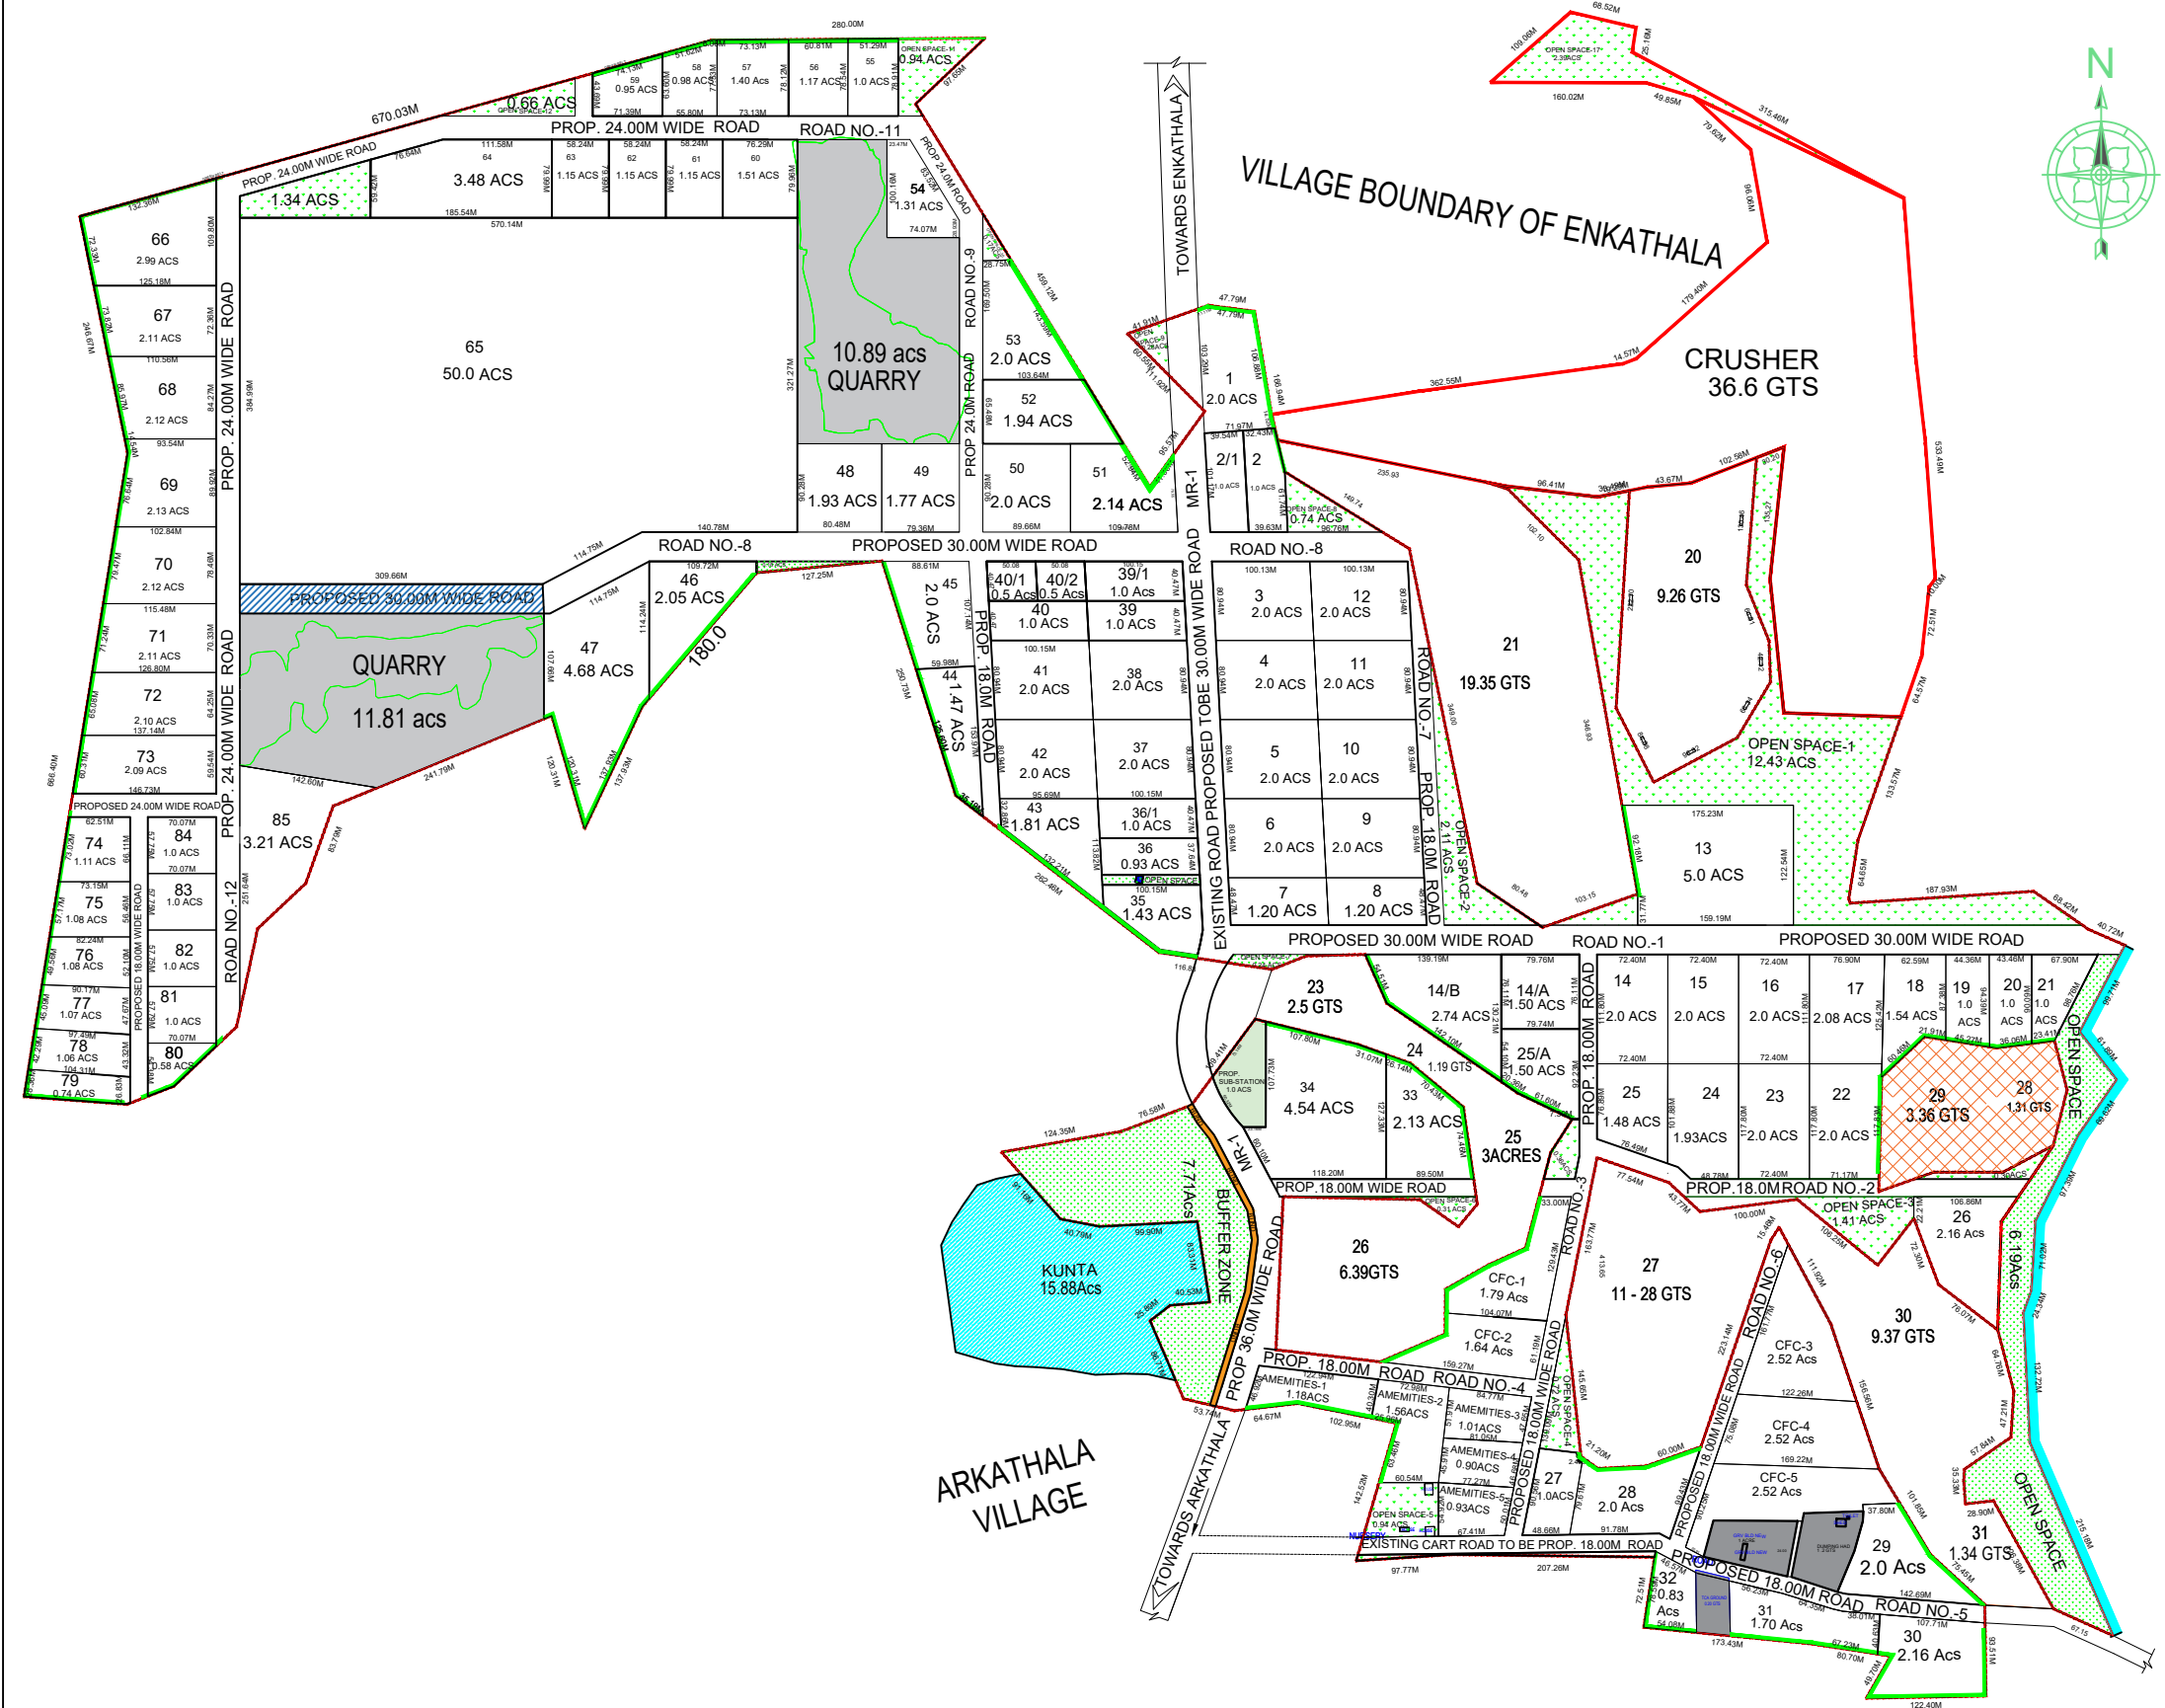

SD/ 18-12-2023
VC&MD